
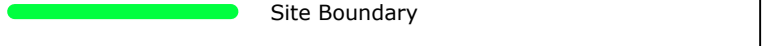
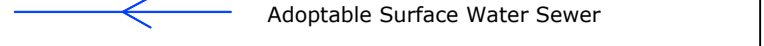
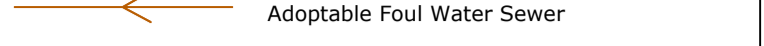
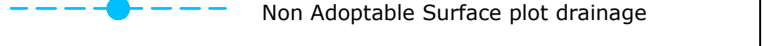



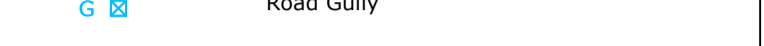
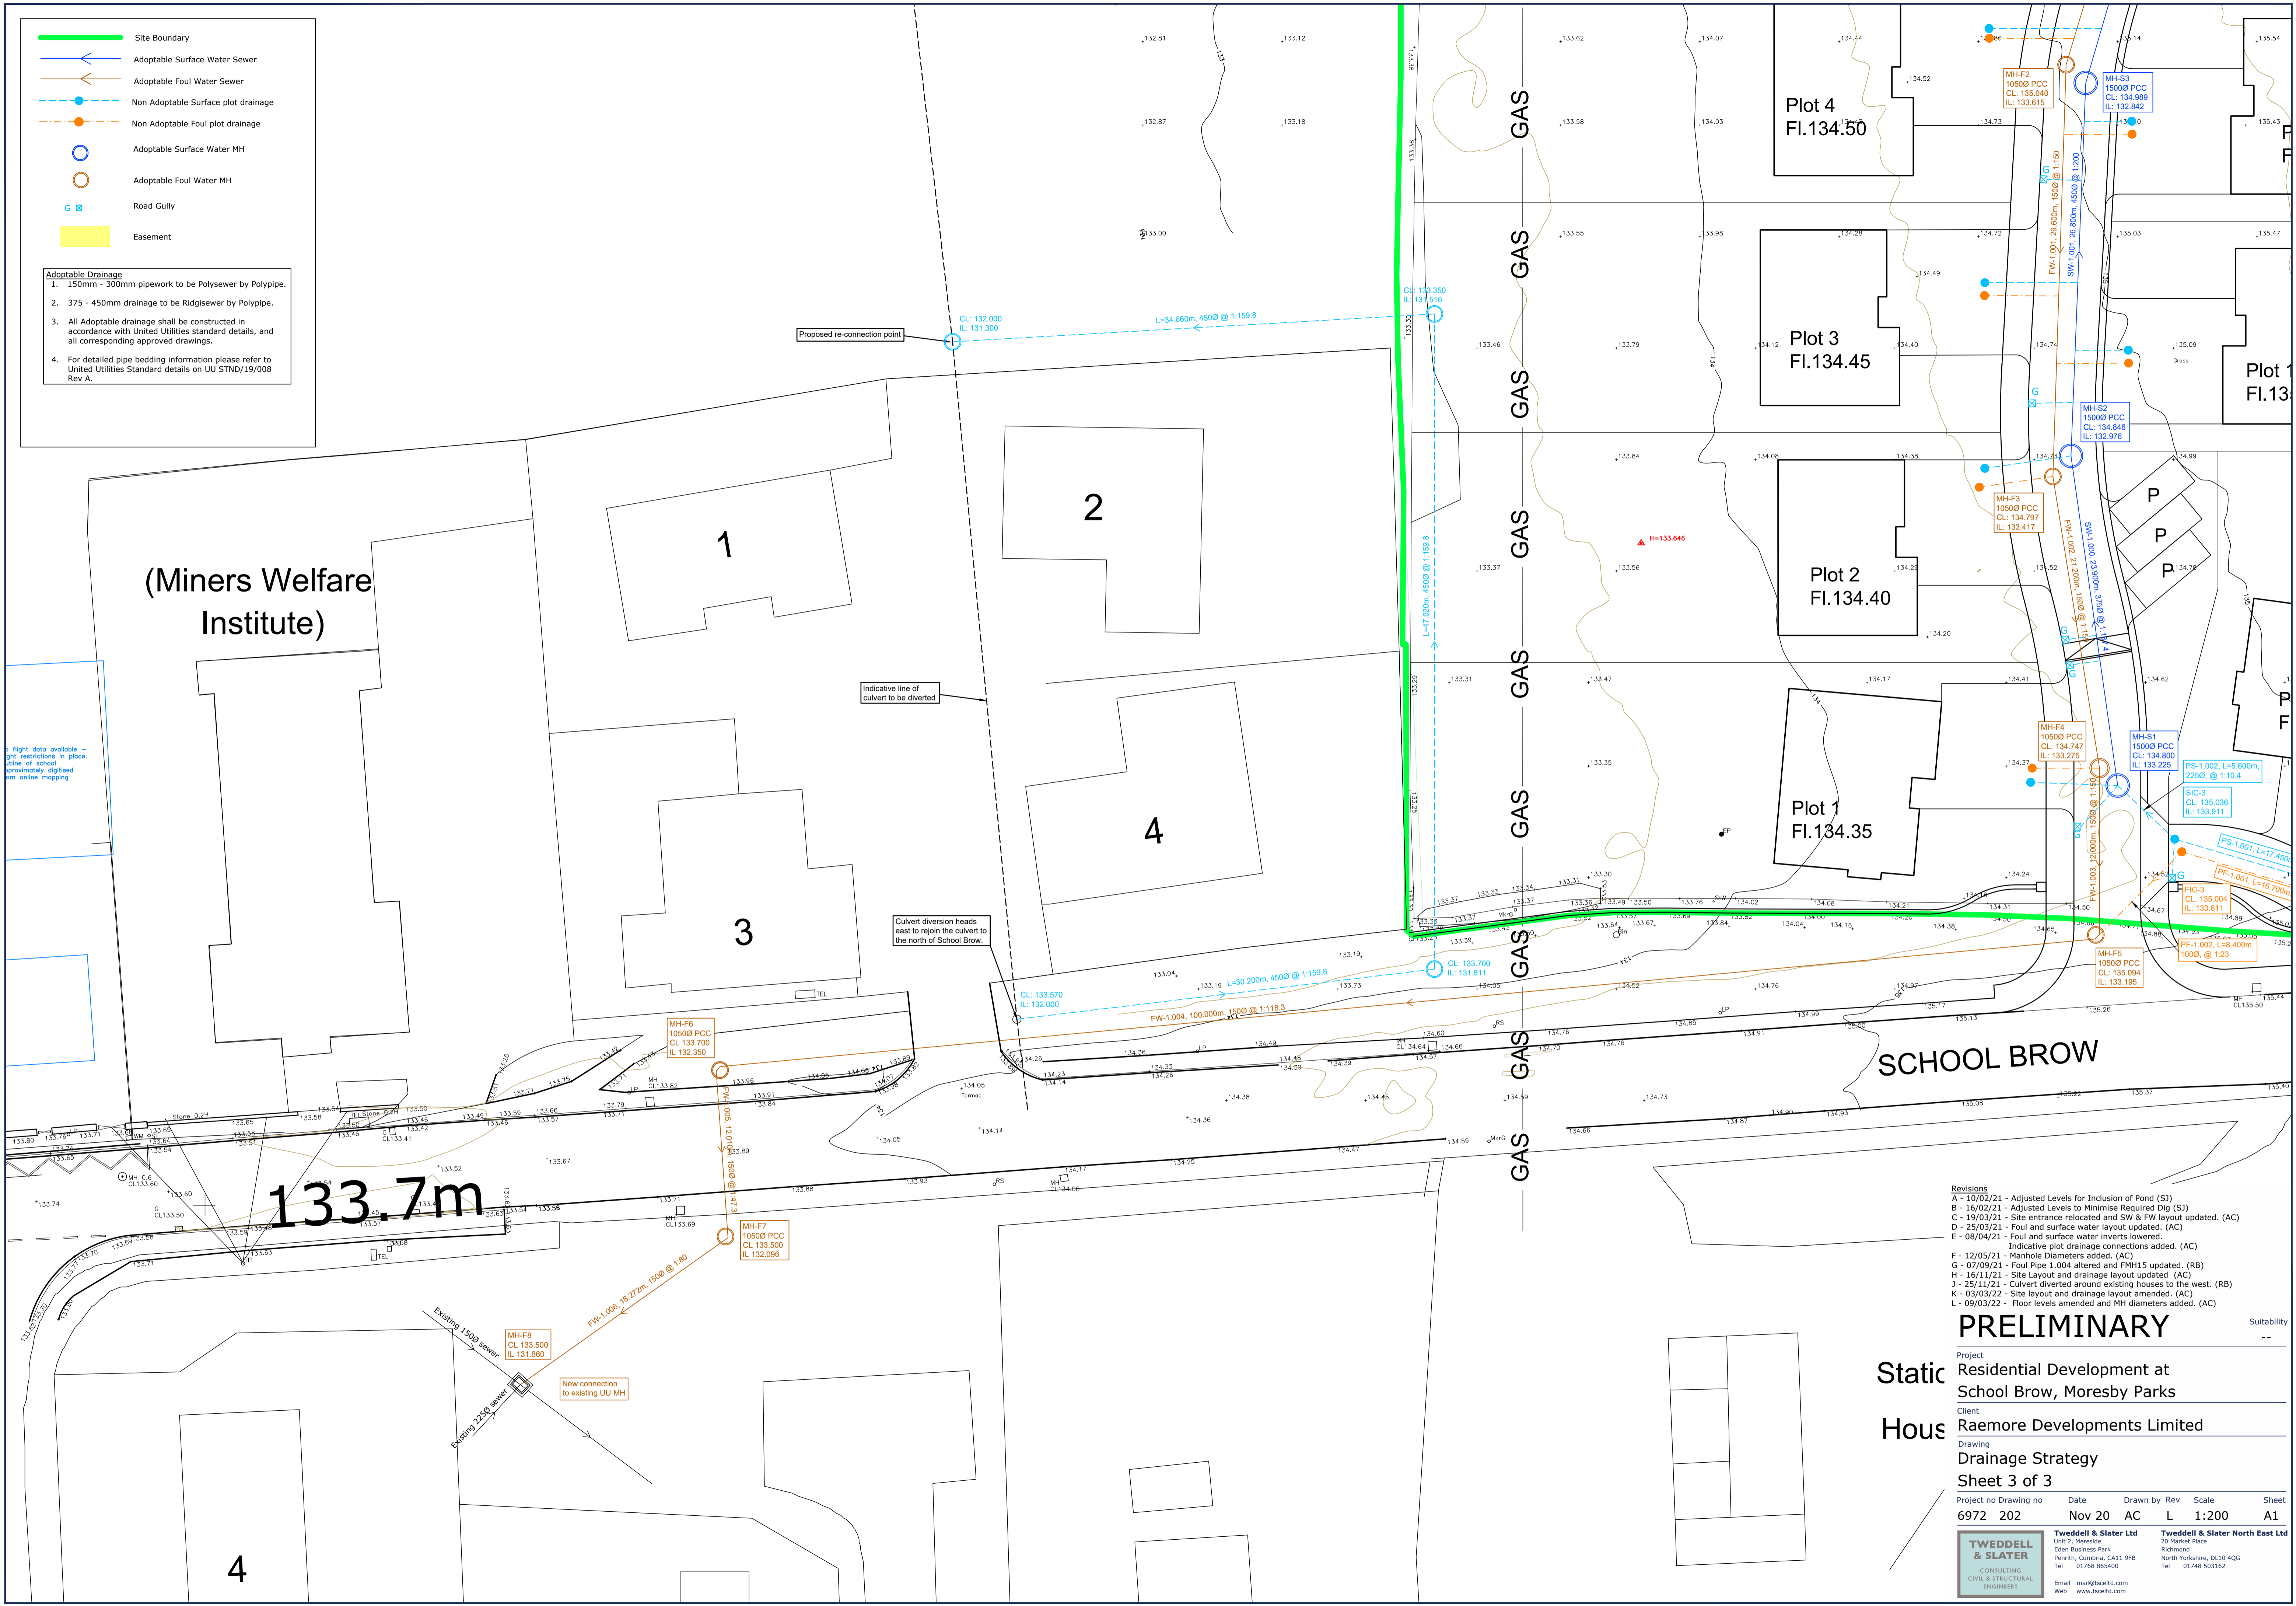


-  Site Boundary
-  Adoptable Surface Water Sewer
-  Adoptable Foul Water Sewer
-  Non Adoptable Surface plot drainage
-  Non Adoptable Foul plot drainage
-  Adoptable Surface Water MH
-  Adoptable Foul Water MH
-  Road Gully
-  Easement

Adoptable Drainage

1. 150mm - 300mm pipework to be Polysewer by Polypipe.
2. 375 - 450mm drainage to be Ridgisewer by Polypipe.
3. All Adoptable drainage shall be constructed in accordance with United Utilities standard details, and all corresponding approved drawings.
4. For detailed pipe bedding information please refer to United Utilities Standard details on UU STND/19/008 Rev A.

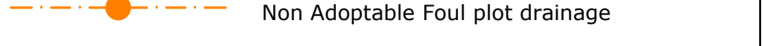

(Miners Welfare Institute)

SCHOOL BROW

133.7m

- Revisions
- A - 10/02/21 - Adjusted Levels for Inclusion of Pond (S3)
 - B - 16/02/21 - Adjusted Levels to Minimise Required Dig (S3)
 - C - 19/03/21 - Site entrance relocated and SW & FW layout updated. (AC)
 - D - 25/03/21 - Foul and surface water layout updated. (AC)
 - E - 08/04/21 - Foul and surface water inverts lowered. (AC)
 - F - 12/05/21 - Manhole Diameters added. (AC)
 - G - 07/09/21 - Foul Pipe 1.004 altered and FMH15 updated. (RB)
 - H - 16/11/21 - Site Layout and drainage layout updated (AC)
 - J - 25/11/21 - Culvert diverted around existing houses to the west. (RB)
 - K - 03/03/22 - Site layout and drainage layout amended. (AC)
 - L - 09/03/22 - Floor levels amended and MH diameters added. (AC)

PRELIMINARY

Project
Static Residential Development at School Brow, Moresby Parks
 Client
Raemore Developments Limited

Drawing
Drainage Strategy
 Sheet 3 of 3

Project no	Drawing no	Date	Drawn by	Rev	Scale	Sheet
6972	202	Nov 20	AC	L	1:200	A1

 TWEDDELL & SLATER CONSULTING CIVIL & STRUCTURAL ENGINEERS Email: mail@tscehd.com Web: www.tscehd.com	Tweddell & Slater Ltd Unit 2, Moresby Eden Business Park Penrith, Cumbria, CA11 9PB Tel: 01768 865400	Tweddell & Slater North East Ltd 20 Harrier Place Richmond North Yorkshire, DL10 4QG Tel: 01748 503162
--	--	---