


GENERAL NOTES FOR CONTRACTORS
 The contractor is responsible for checking all dimensions, tolerances and references. Any discrepancy is to be notified to the Architects before proceeding with the work.
 Where an item is covered by drawings to different scales, the larger scale drawing is to take precedence.
 Do not scale drawings, figured dimensions are to be worked to in all cases.
 This drawing is copyright ©2023 GAGARIN Studio

REVISION NOTES

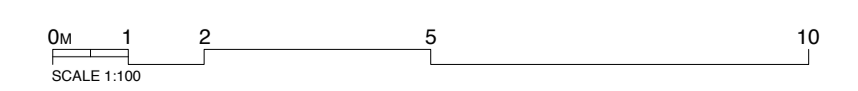

PROJECT/ ADDRESS / MILLOW IRON LINE MILLOW
POSTCODE /
JOB No. / GAG 293
DWG TITLE / WELCOME BUILDING ROOF PLAN
DWG No. / 3202 Rev -
DRAWN BY / JC
CHECKED BY / SG
DATE / 11.05.23
SCALE / 1:100
PAPER SIZE / A1
STATUS / PROPOSED

GAGARIN Studio
 Unit 5
 Causey Hall
 Dispensary Walk
 Halifax
 West Yorkshire
 HX1 1QR
 Tel: 01422 300042
 Email: info@gagarinstudio.co.uk
 This drawing is copyright ©2021 GAGARIN Studio



SCALE 1:100
PAPER SIZE A1
PURPOSE OF ISSUE
STAGE 3 DRAFT