
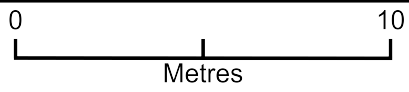


# Hampton House Site Plan

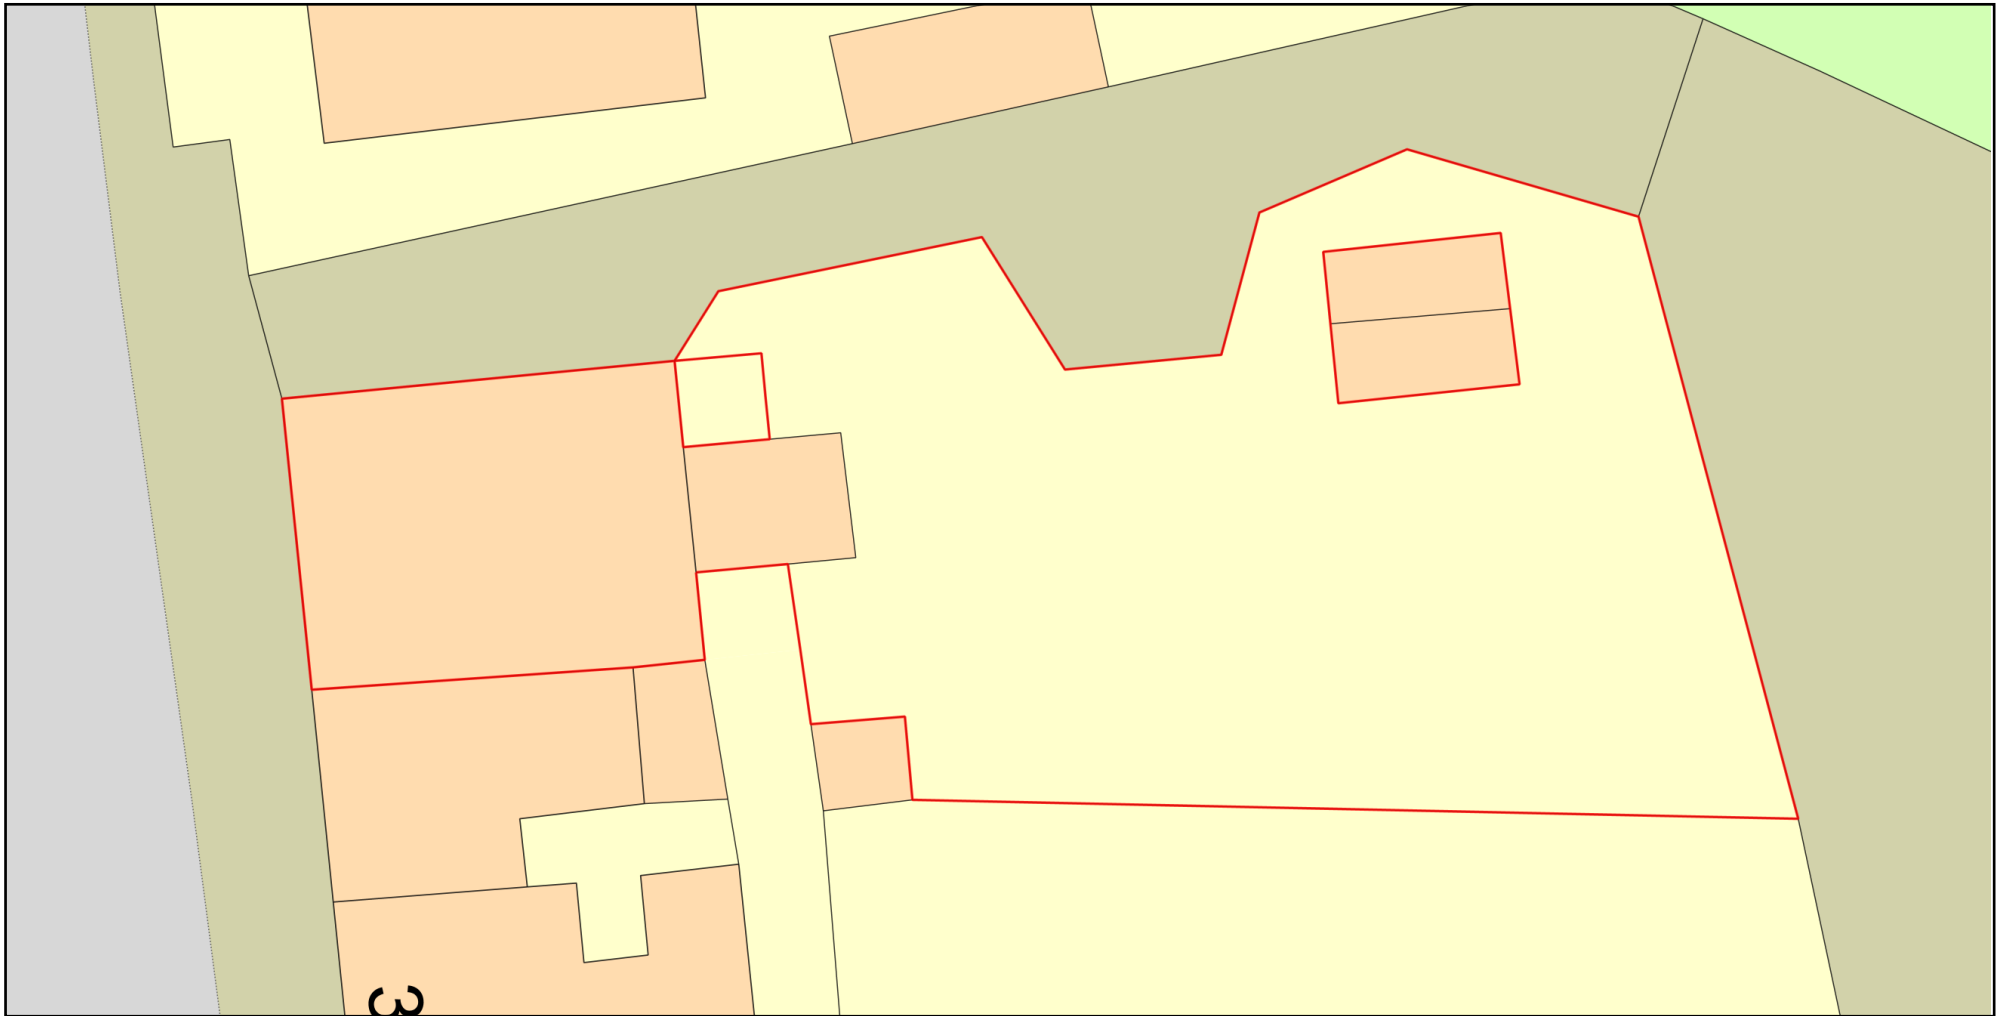

Plan Produced for: Clear Property Group Ltd

Date Produced: 14 Apr 2023

Plan Reference Number: TQRQM23104134624507

Scale: 1:200 @ A4

© Crown copyright and database rights 2023 OS 100042766