


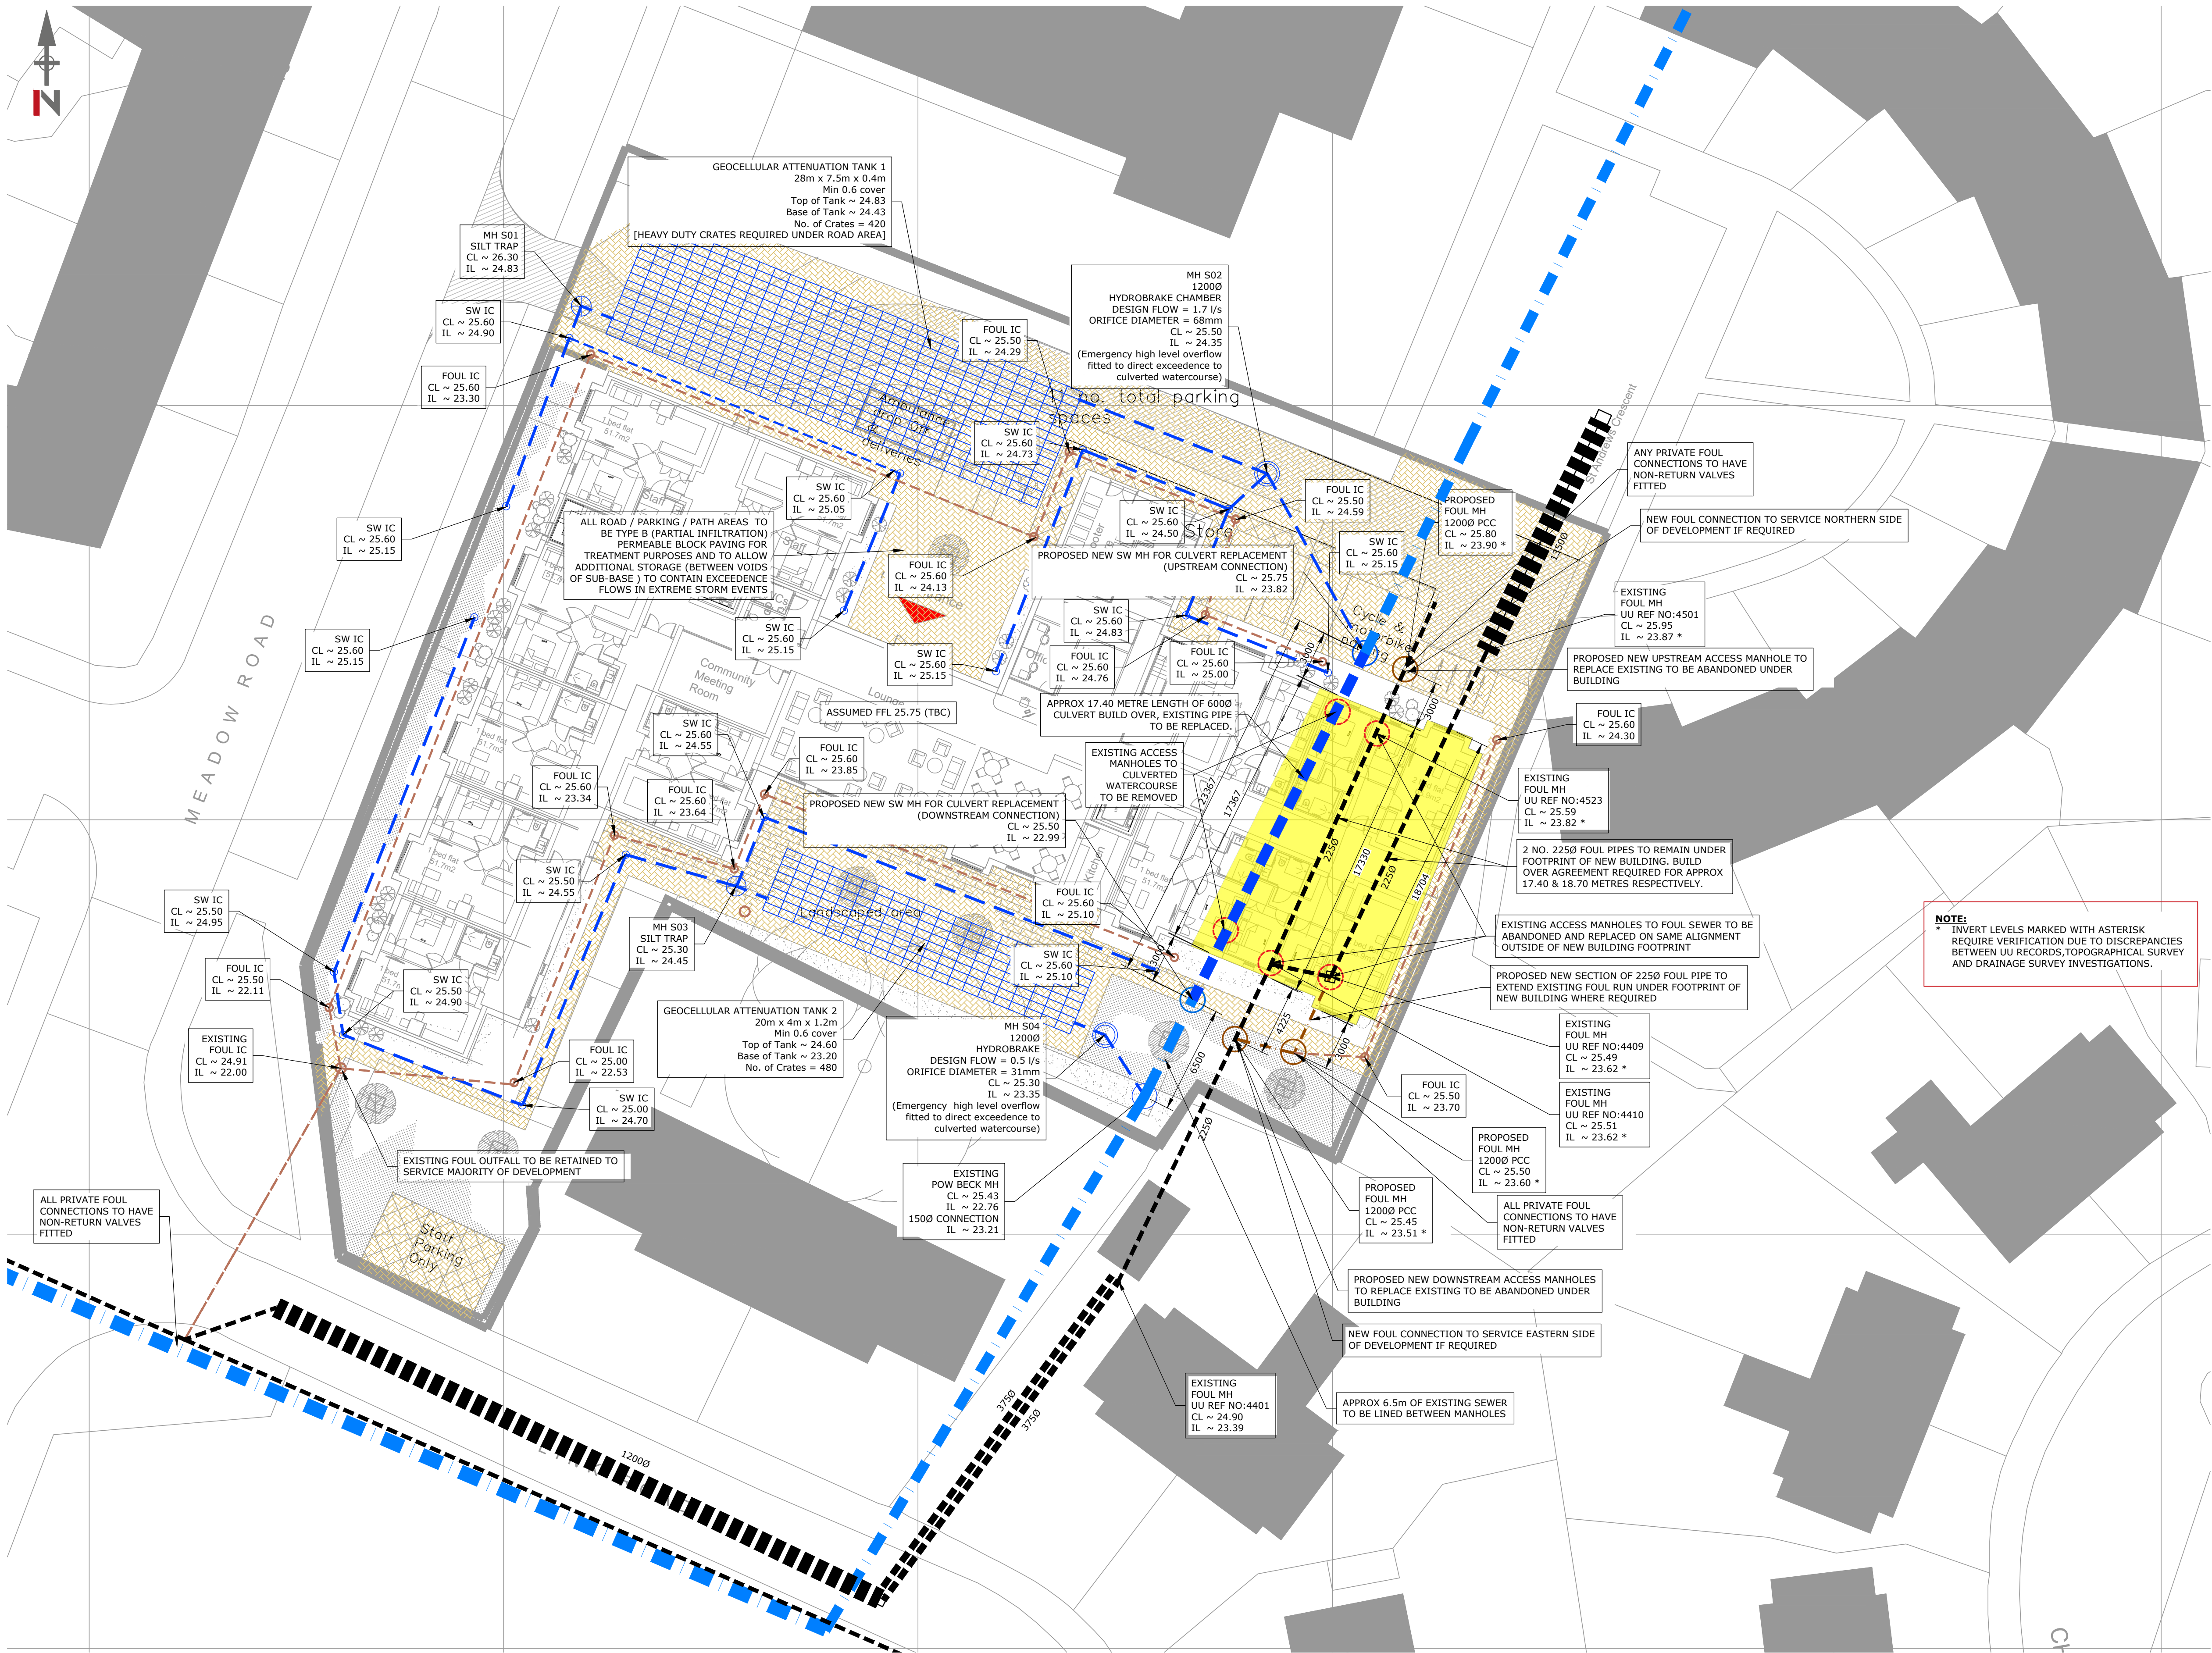

NOTE:
* INVERT LEVELS MARKED WITH ASTERISK REQUIRE VERIFICATION DUE TO DISCREPANCIES BETWEEN UU RECORDS, TOPOGRAPHICAL SURVEY AND DRAINAGE SURVEY INVESTIGATIONS.

DRAINAGE KEY

- Existing Culverted Watercourse
- Proposed Surface Water Drainage
- Proposed Surface Water Manhole
- Type B Permeable Block Paving (Partial infiltration)
- Highway / Parking / Path Areas
- Existing Manholes to be removed
- Existing Public Foul Sewers
- Proposed Adopted Foul Sewers
- Proposed Foul Water Manhole
- Proposed Private Foul Drainage

C	Indicative private SW drainage info added	20/05/22	CA	OS	OS
B	Indicative private foul drainage info added	12/05/22	CA	OS	OS
A	Foul Drainage updated	21/04/22	CA	OS	OS
Rev	Description	Date	Revised by	Checked by	Approved
Issue Purpose: INFORMATION					
Do not scale from this drawing					

R G PARKINS
Kendal | 01539 729393 Lancaster | 01524 32548

Client: **TVH LTD**
Project: **Meadow Road**
Drawing Title: **Outline Drainage Layout**

Scale @ A1: 1/200	First Issue: 31/01/2022	Office of Origin: Kendal
Drawn by: CA	Checked by: RH	Approved: OS
Project No: K38890	Drawing No: 100	Rev: C
BIM No:		