


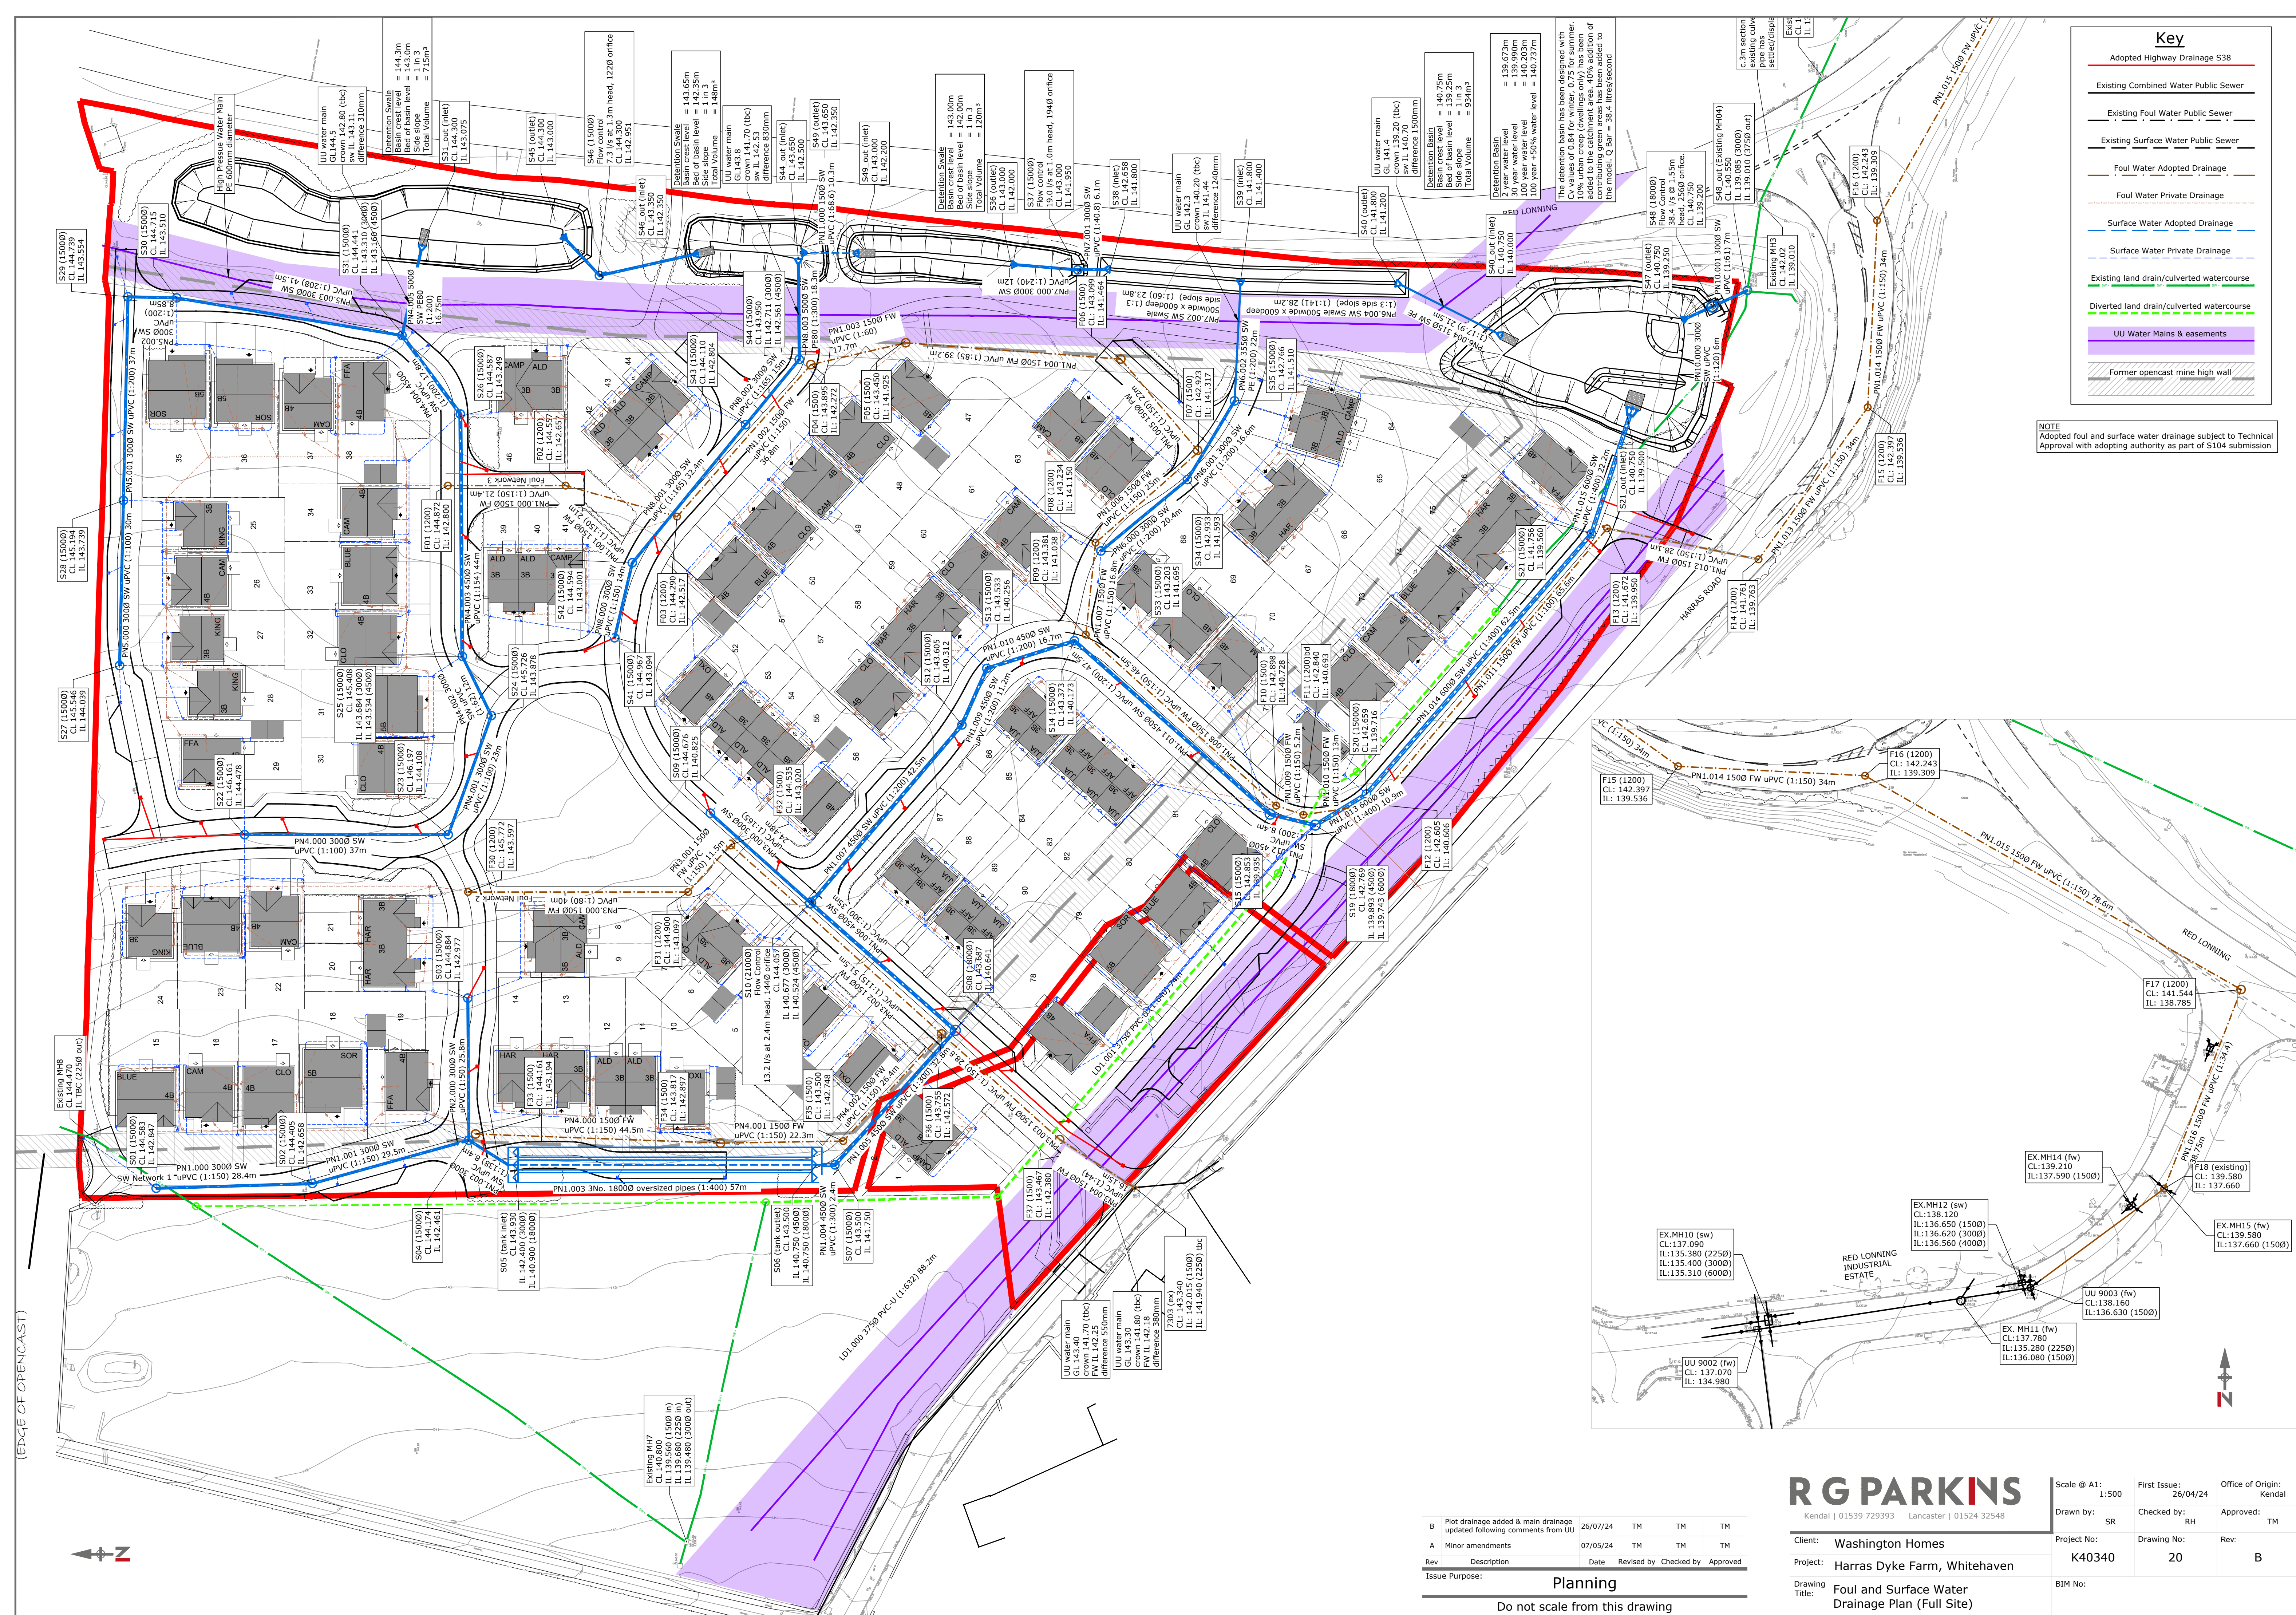

Key

- Adopted Highway Drainage S38
- Existing Combined Water Public Sewer
- Existing Foul Water Public Sewer
- Existing Surface Water Public Sewer
- Foul Water Adopted Drainage
- Foul Water Private Drainage
- Surface Water Adopted Drainage
- Surface Water Private Drainage
- Existing land drain/culverted watercourse
- Diverted land drain/culverted watercourse
- UU Water Mains & easements
- Former opencast mine high wall

NOTE
Adopted foul and surface water drainage subject to Technical Approval with adopting authority as part of S104 submission

B	Plot drainage added & main drainage updated following comments from UU	26/07/24	TM	TM	TM
A	Minor amendments	07/05/24	TM	TM	TM
Rev	Description	Date	Revised by	Checked by	Approved
Issue Purpose: Planning					
Do not scale from this drawing					

R G PARKINS
Kendal | 01539 729393 | Lancaster | 01524 32548

Client: Washington Homes
Project: Harras Dyke Farm, Whitehaven
Drawing Title: Foul and Surface Water Drainage Plan (Full Site)

Scale @ A1: 1:500
First Issue: 26/04/24
Office of Origin: Kendal
Drawing No: K40340
Checked by: RH
Approved: TM
Rev: B