



LOWCA VILLAGE.

Land Registry
Official copy of
title plan

Title number CU275068
Ordnance Survey map reference NX9821NW
Scale 1:1250 enlarged from 1:2500
Administrative area Cumbria : Copeland

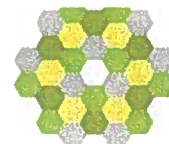

© Crown copyright and database rights 2013 Ordnance Survey 100026316. You are not permitted to copy, sub-license, distribute or sell any of this data to third parties in any form.

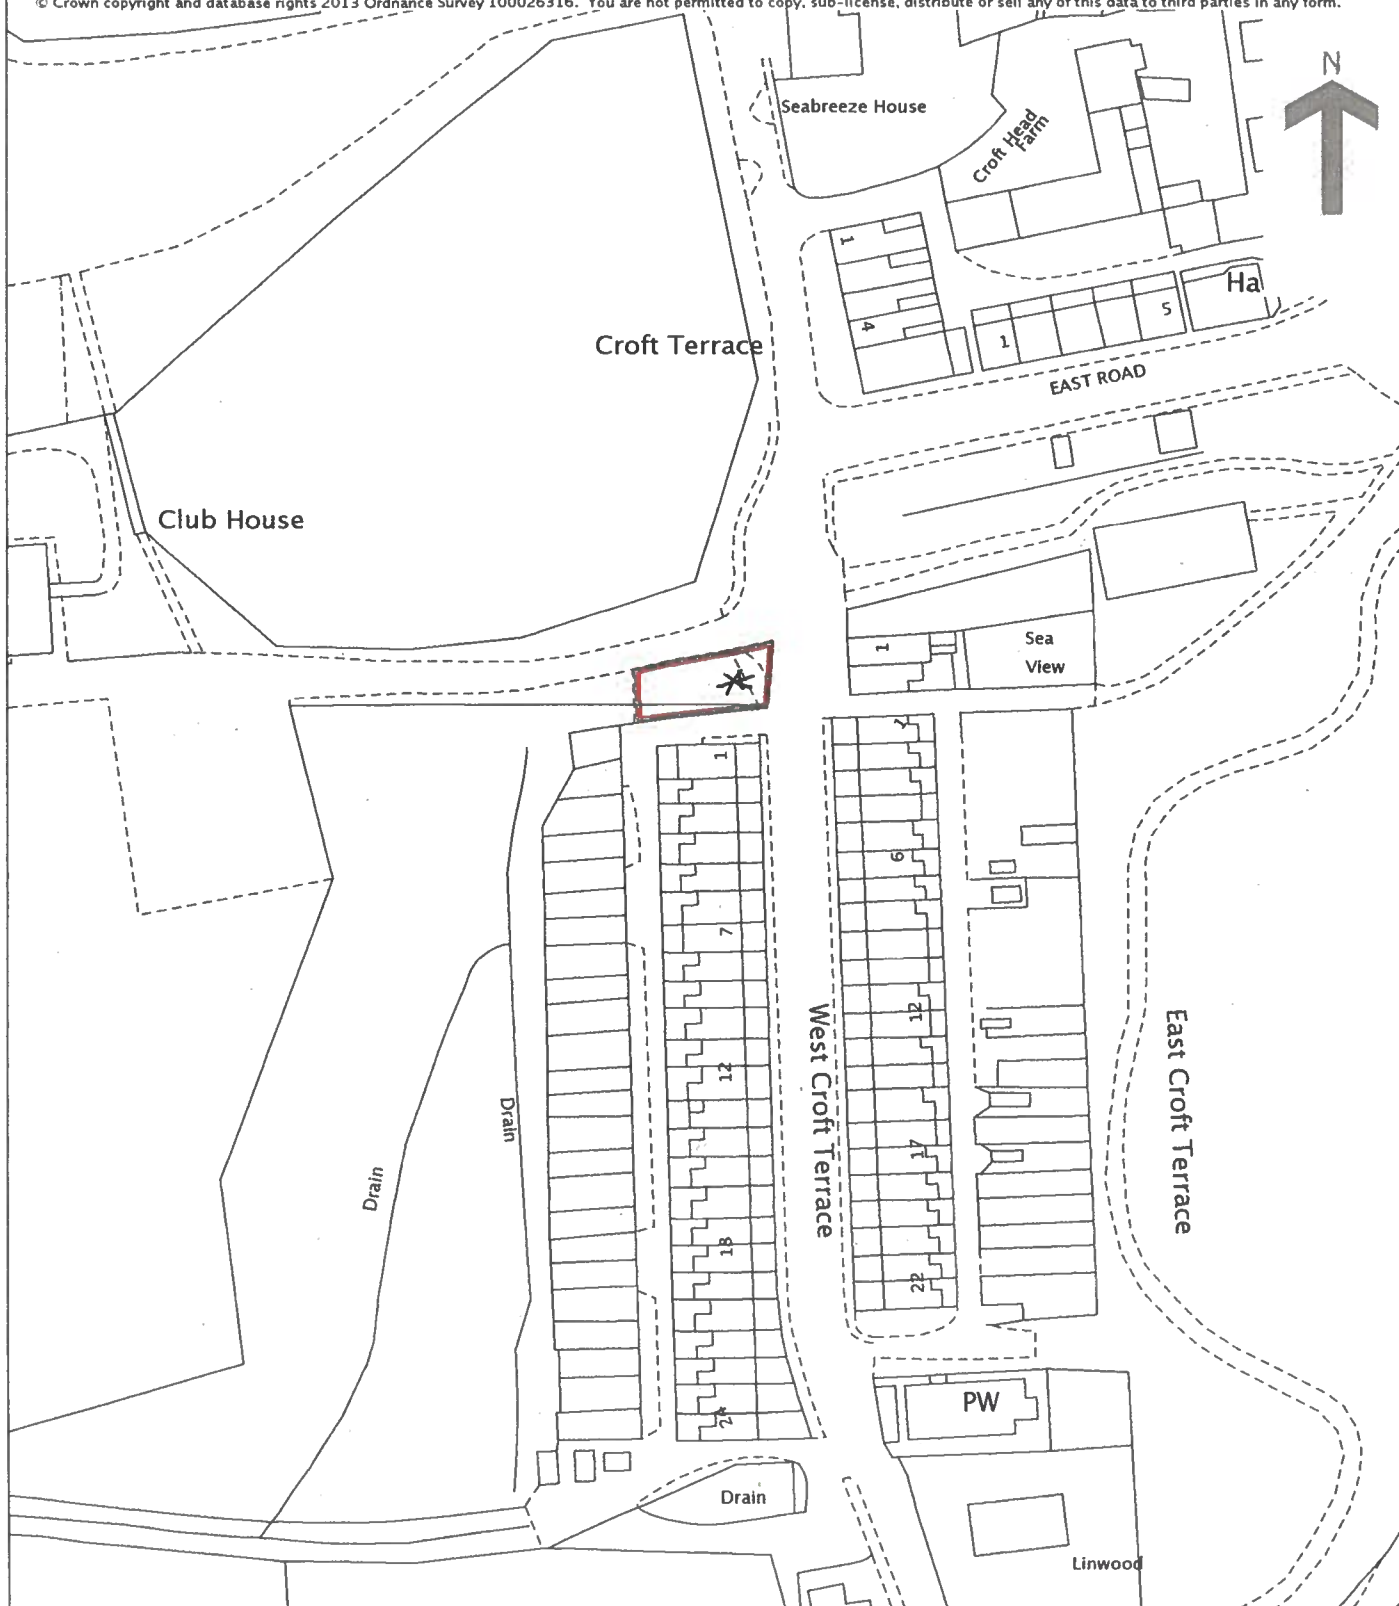

Lowca War Memorial. in RED. SITE PLAN.

TOM MILLIGAN.