


Site Plan

Scale 1:1250

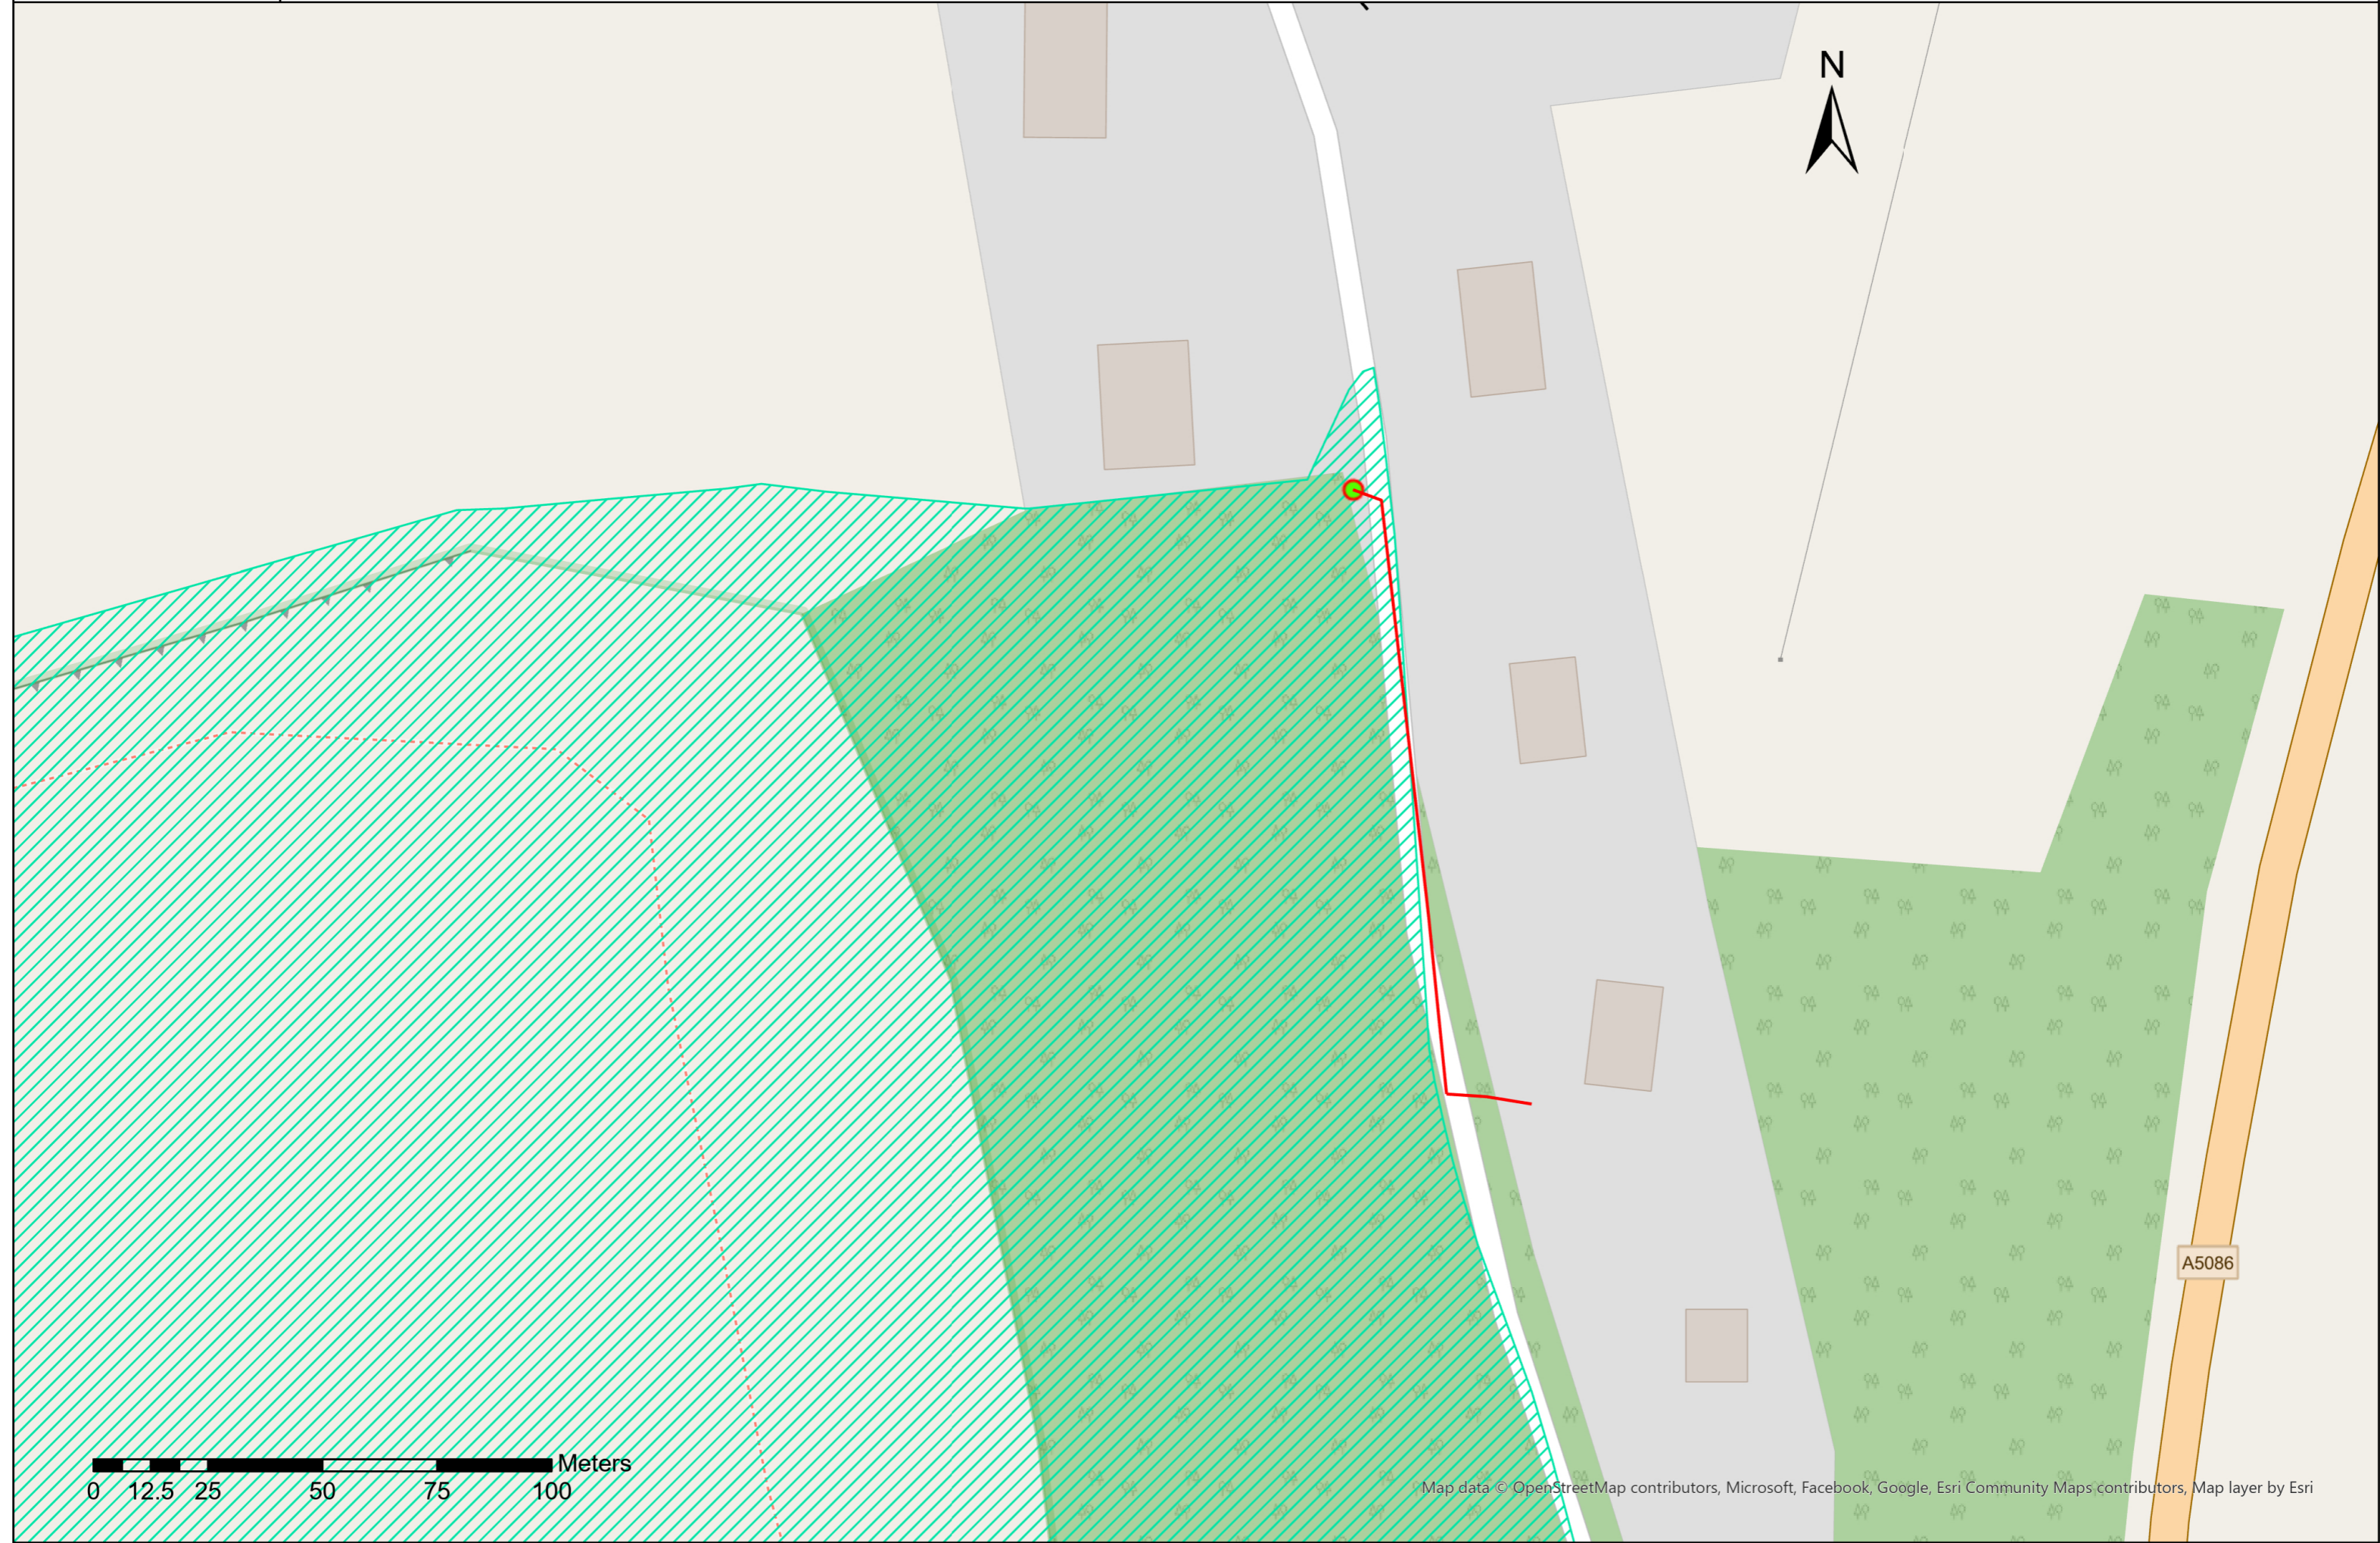

0 12.5 25 50 75 100 Meters