


FIGURED DIMENSIONS ONLY TO BE USED

- NOTES:
- This drawing is to be read in conjunction with all other drawings and specifications.
 - Do not scale off this drawing. Written dimensions to be taken only.
 - Any discrepancies found between this drawing and other drawings and specifications in the construction documents must be referred to the Landscape Architect prior to work commencing.
 - This drawing must not be copied in whole or in part without prior written consent of Optimised Environments Ltd.
 - Survey information is based upon aspect surveyors Topographical as Survey.
 - In the context of Construction (Design & Management) Regulations 2015 and through continual risk assessment and monitoring there are presently no identified significant residual risks shown on this drawing in relation to design, construction and maintenance of the proposed landscape scheme. Ongoing risk management procedures will monitor detail design, construction and management.
 - Paving hatches shown on the drawing are indicative only.

- Existing internal space
- New extended floor space
- New walls / elements
- Demolitions

Rev	Description	Date
01	For information	230204
02	Layout changes	230516
03	Electrical riser and cabinet added, structural member sizes adjusted, garden studio included	230602
04	Layout revised following structural comments	230720
05	Draft Planning Issue	230721
06	Draft Planning Issue	230728
07	Planning Issue	230817
08	Planning Issue	230830

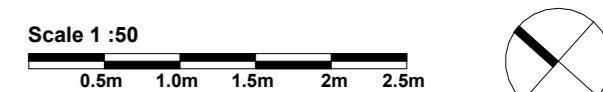

open
optimised environments
PART OF **SLR**

EDINBURGH 2nd Floor | Quarmilla Two | 2 Lister Square | Edinburgh | EH3 9GL
1 0131 221 5500 w optimisedenvironments.com
LONDON 107-111 Fleet Street | London | EC4A 3AB
1 0203 984 4522 w optimisedenvironments.com
MANCHESTER 3rd Floor | 85 Princess Street | Manchester | M1 6NG
0161 698 7550 w optimisedenvironments.com

CLIENT
Cumberland Council

PROJECT
Reactivating Heritage Buildings

OPEN PROJECT NUMBER
M10392

TITLE
Arts and Enterprise Centre
Proposed Ground Floor Plan


Sheet Purpose
FOR PLANNING

Scale (@ A1)	As indicated	Issue Date	18/01/23
By	AS	Checked	KB
		Approved	DF

DRAWING NUMBER
MIL-0PE-00-00-DR-A-400201

REV
08

Previous sheet number:

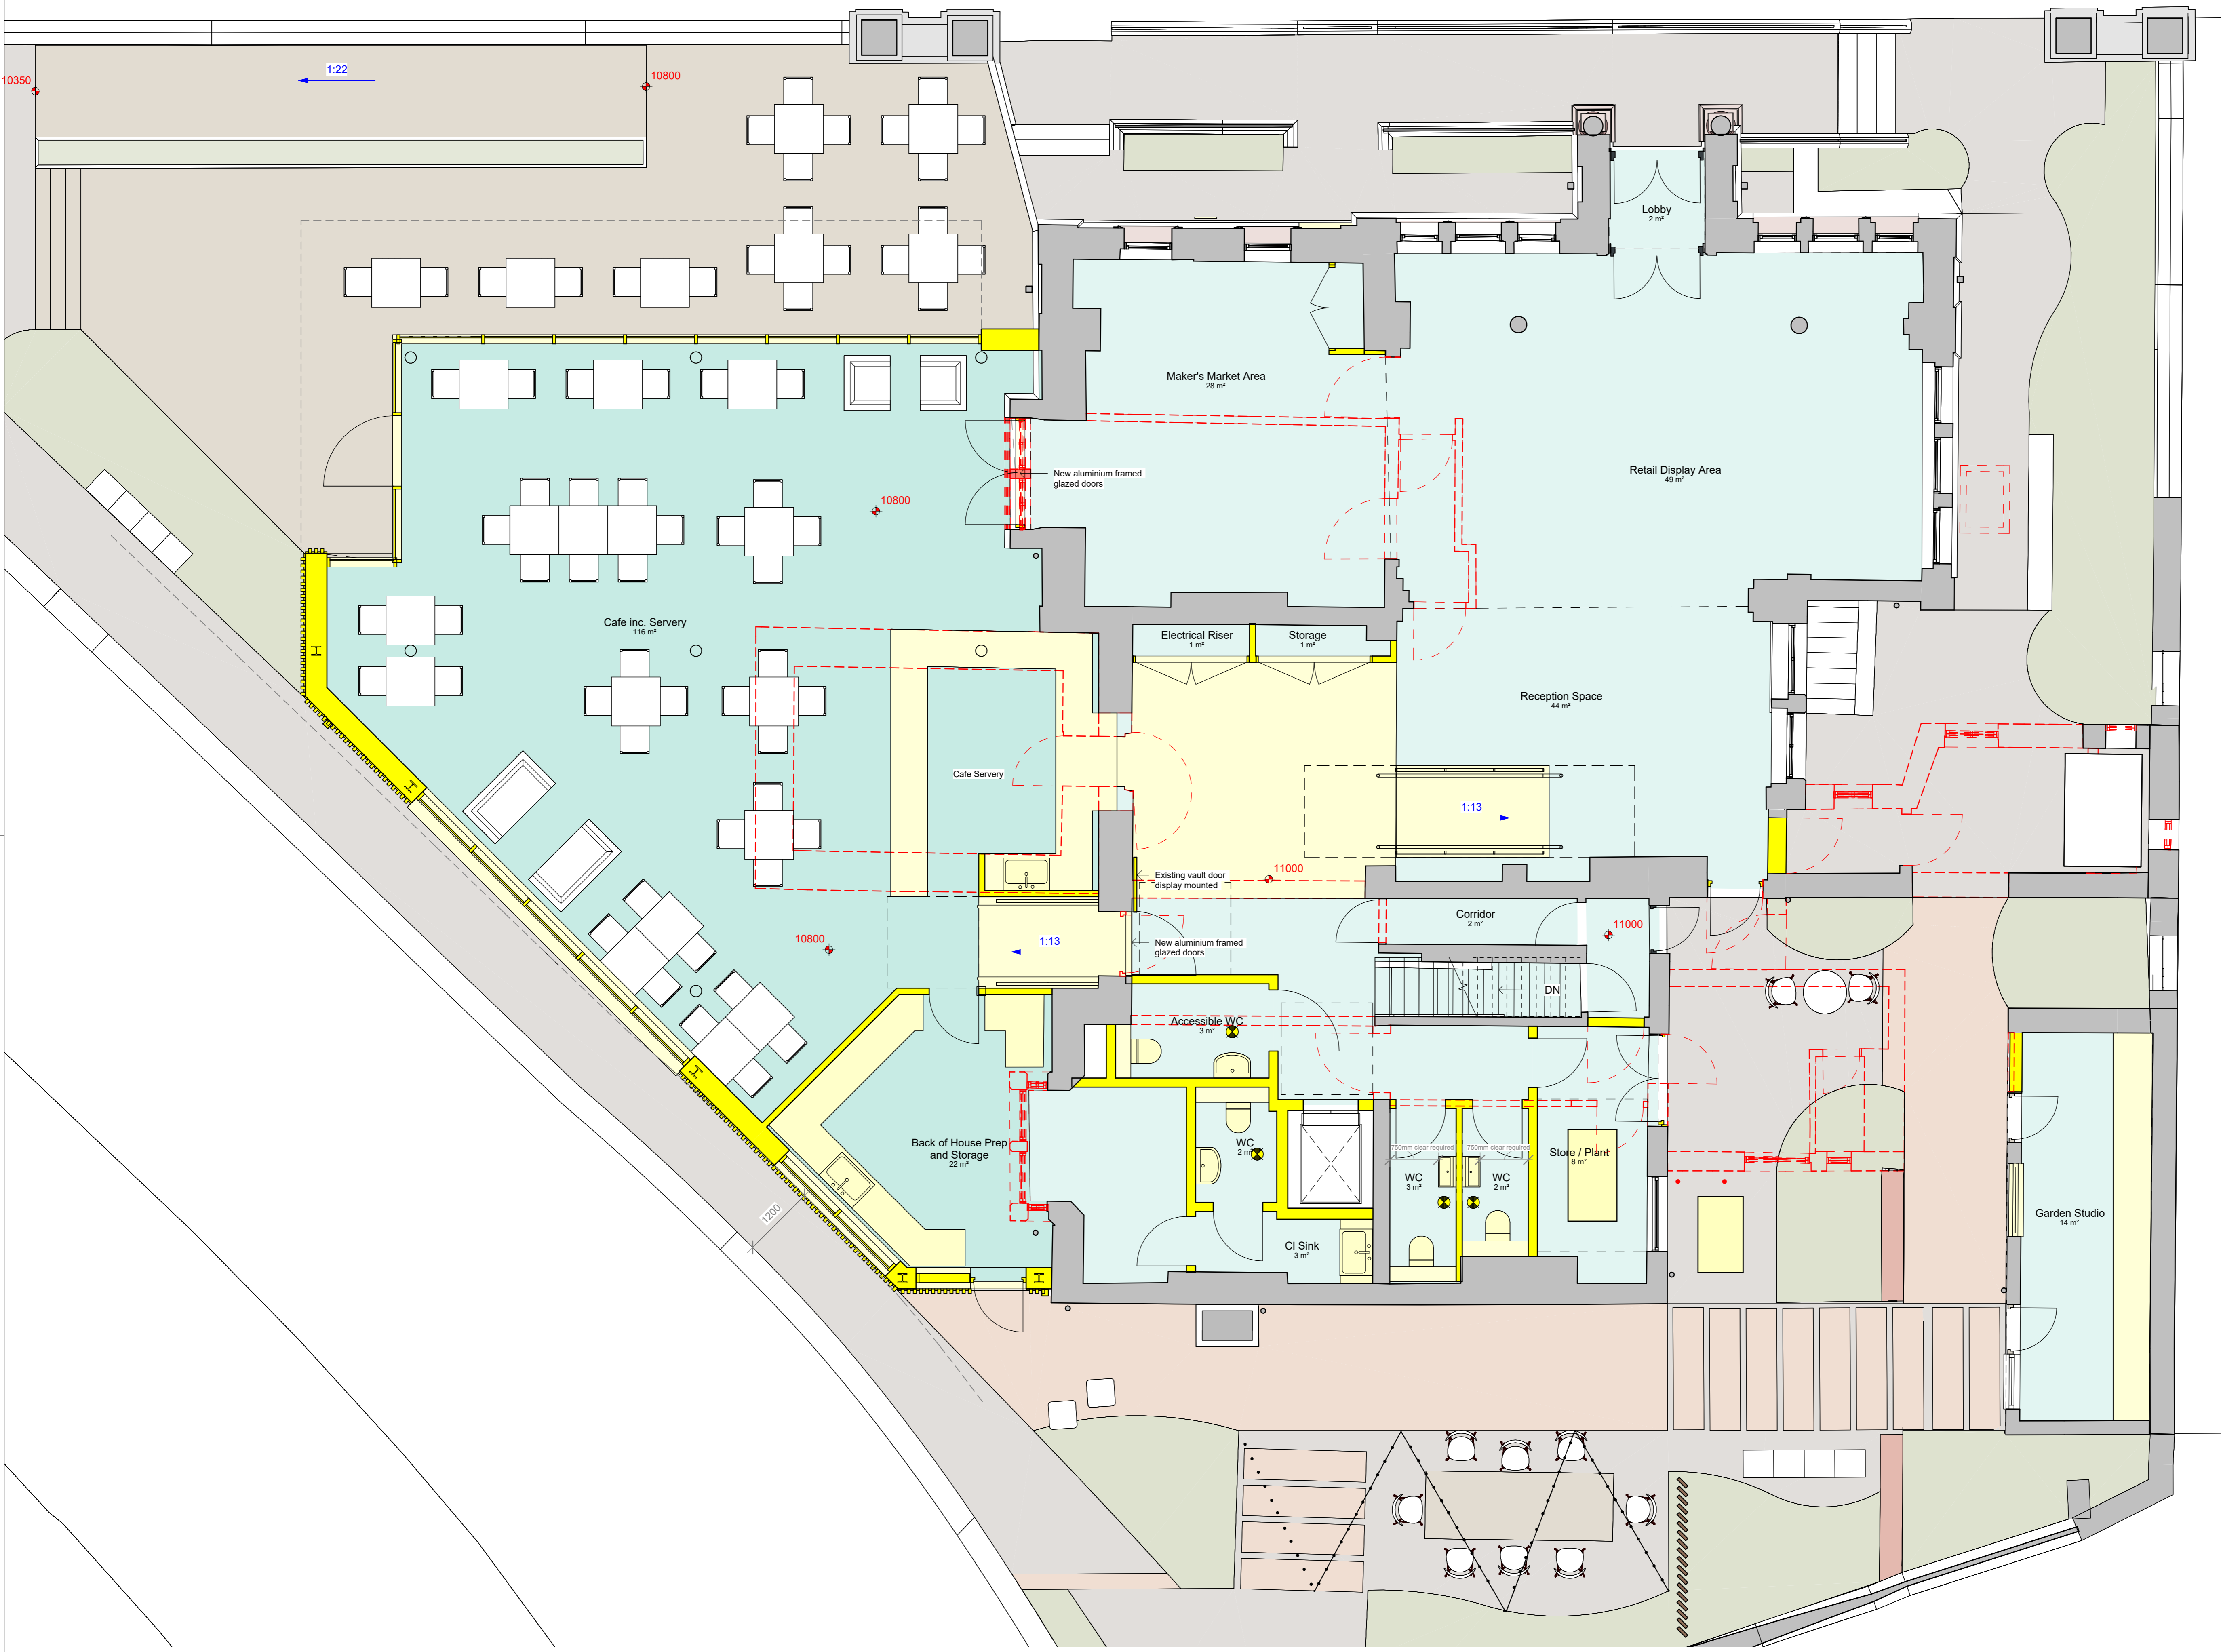

1 Proposed Ground Floor Plan
1 : 50