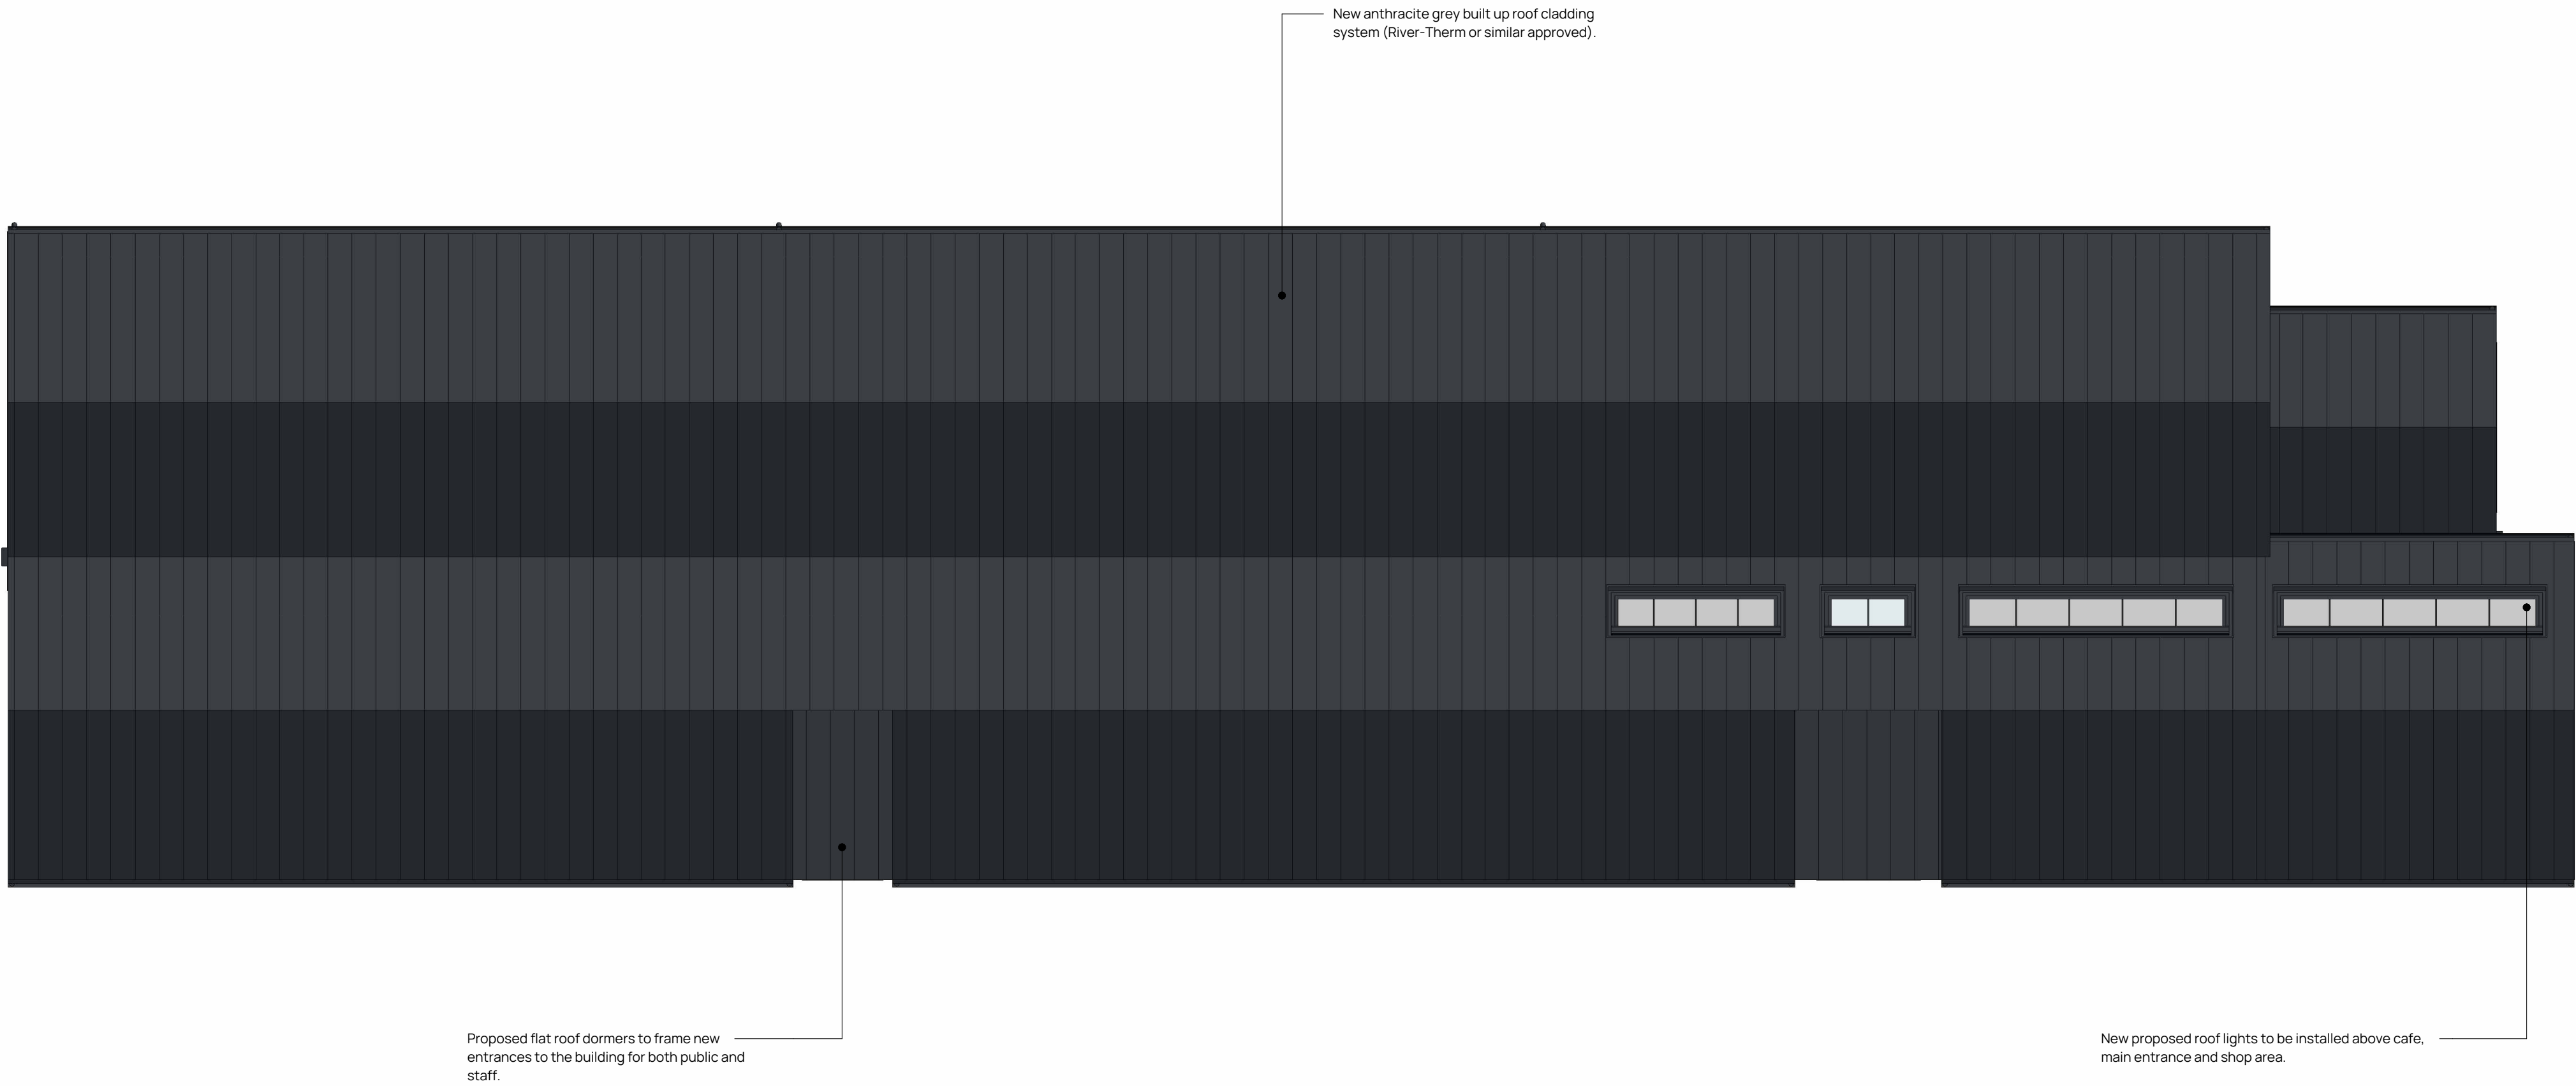
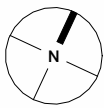


Revision	Date	Issued	Description
P1	21/03/25	JR	Initial issue for comment (EM).
P2	28/10/25	JR	RIBA Planning Issue (EM).
P3	11/12/25	JR	Revised Logo (EM).

Client & Project
Florence Arts Centre
Improvements to the Arts Centre Building and Landscaping

Address
Florence Mine Centre for Arts
Florence Mine,
Egremont,
Cumbria, CA22 2NR

Drawing Title
Proposed Roof Plan

Status / Stage	Scale @ A1	Drawn	Checked	Approved
S3	1 : 100	EM	JR	JW

Drawing Number	Revision
S4726-BDN-Z1-RF-DR-A-(05)3009	P3