


4118/2296/0F1
5.7.18

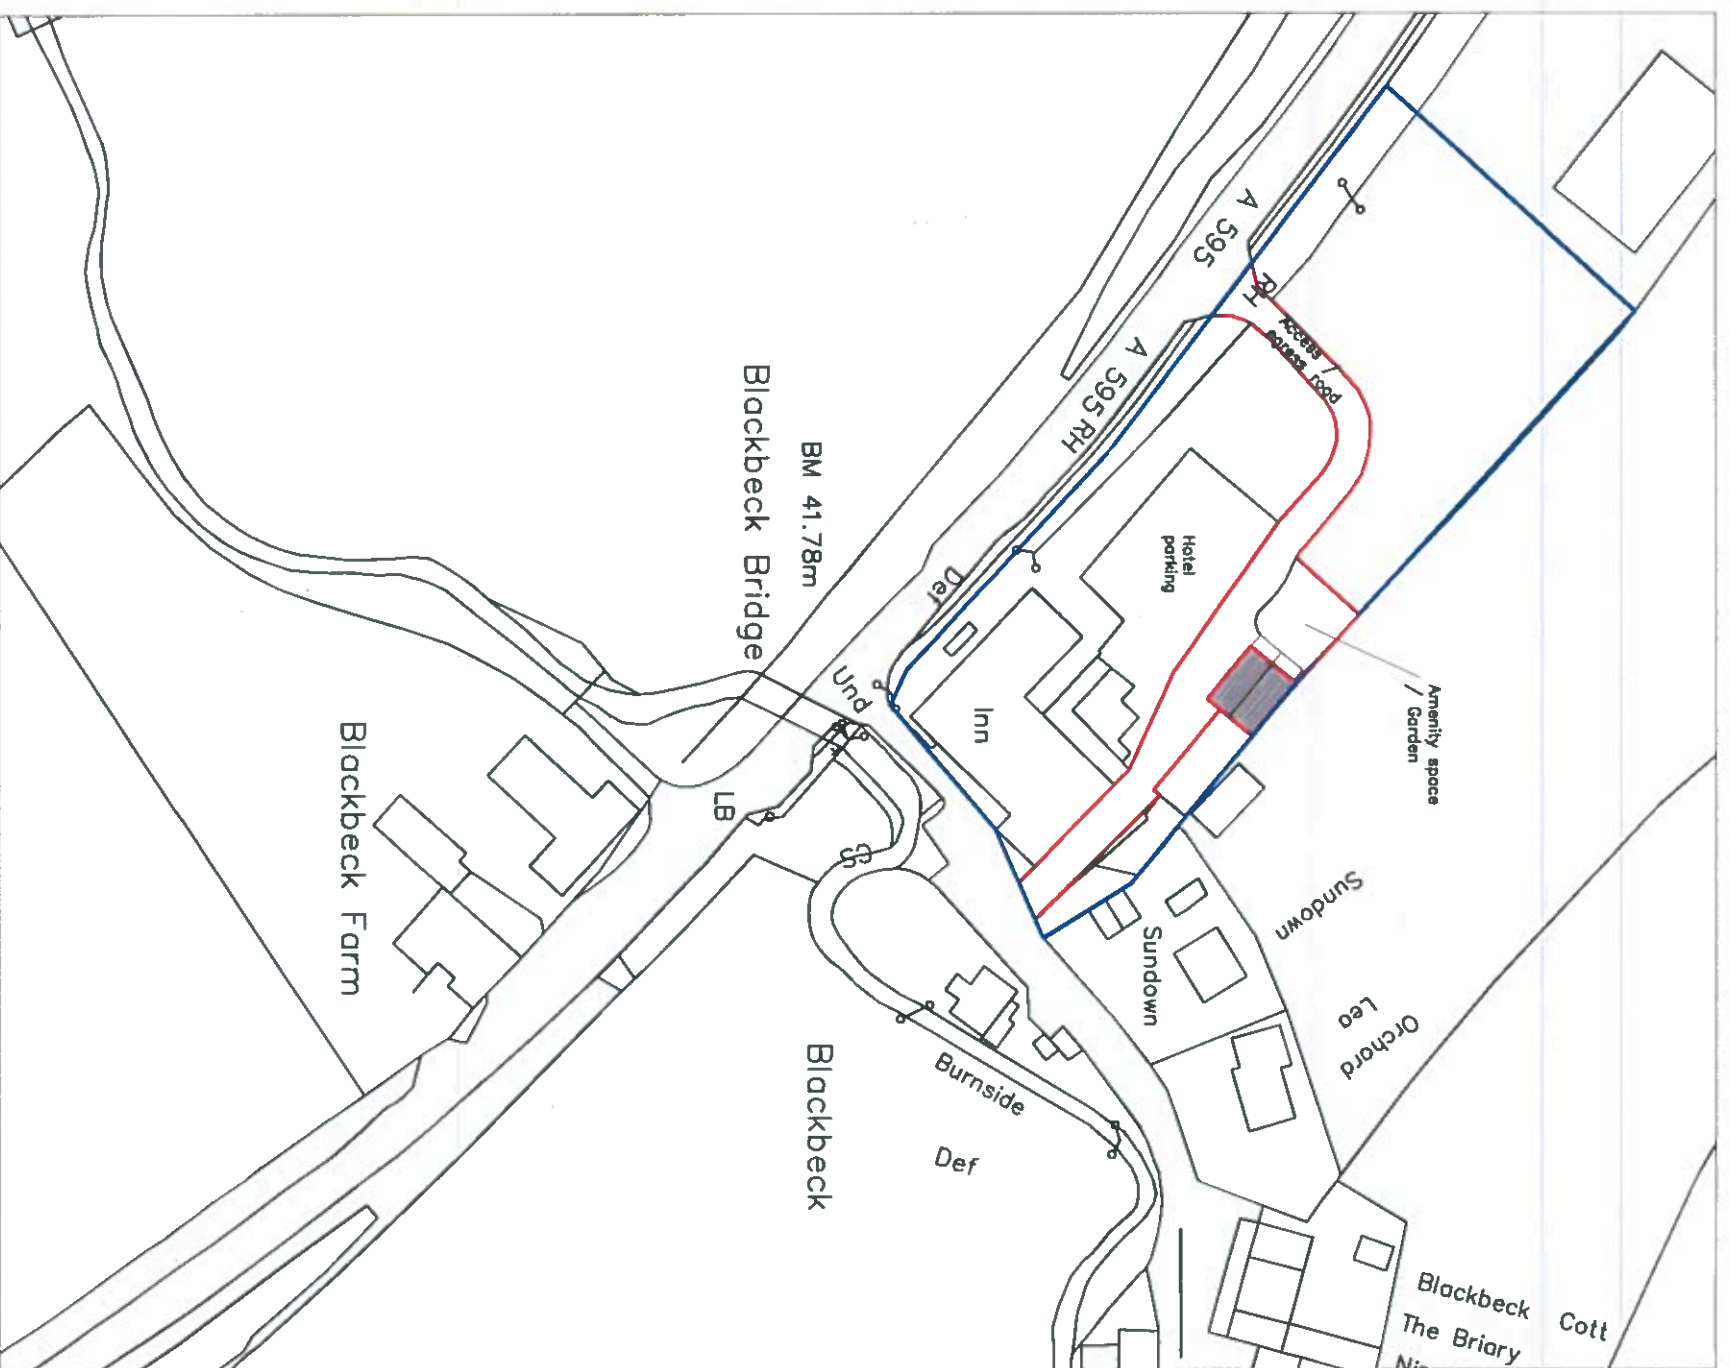

Location plan
scale 1:1250 @ A3



Site plan
scale 1:250 @ A3