
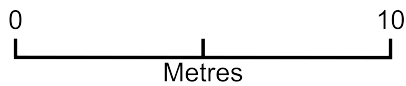


Starling Bank Planning Application - Site Plan

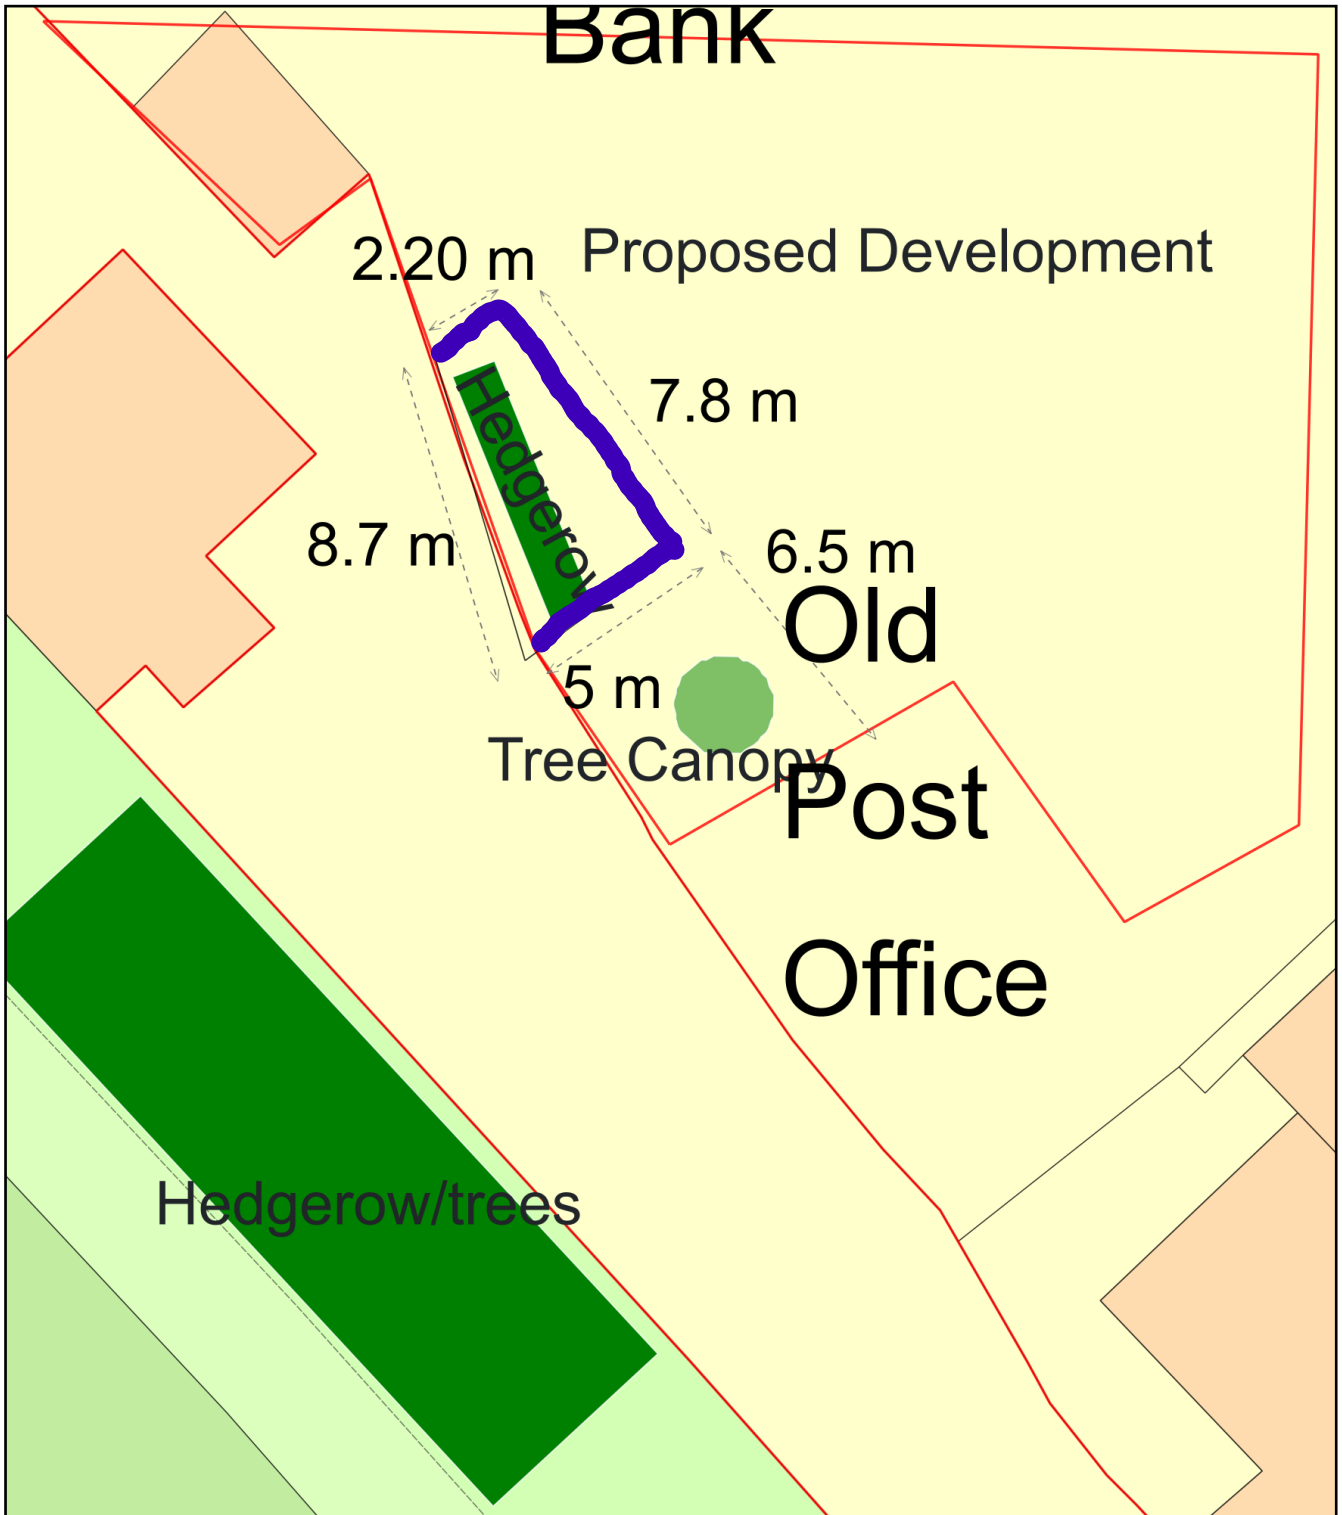

Plan Produced for: Martin Hartley

Date Produced: 15 Mar 2026

Plan Reference Number: TQRQM26074111947409

Scale: 1:200 @ A4