


Site Plan

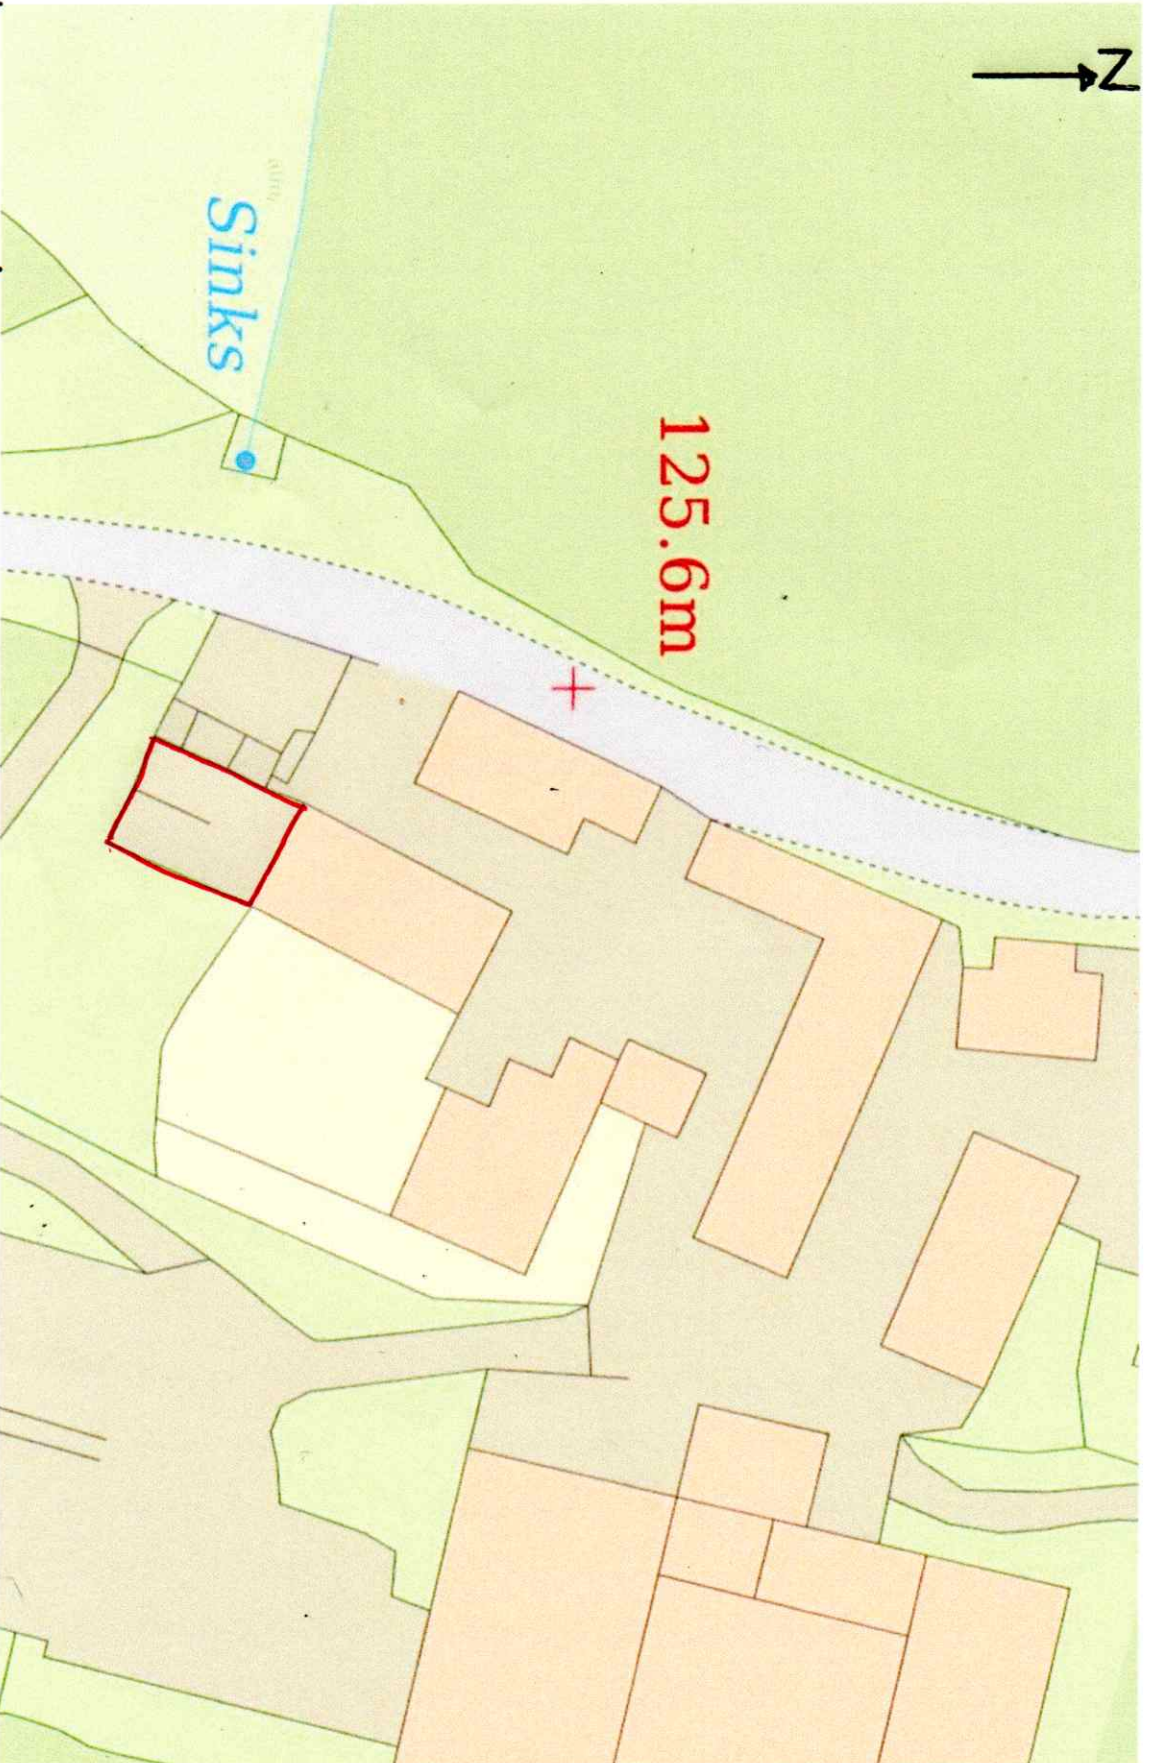

20m

Scale 1:500