


Lagoon will have a floating cover and all materials will comply with the Silage, Slurry and Agricultural Fuel Oil Regulations 2010

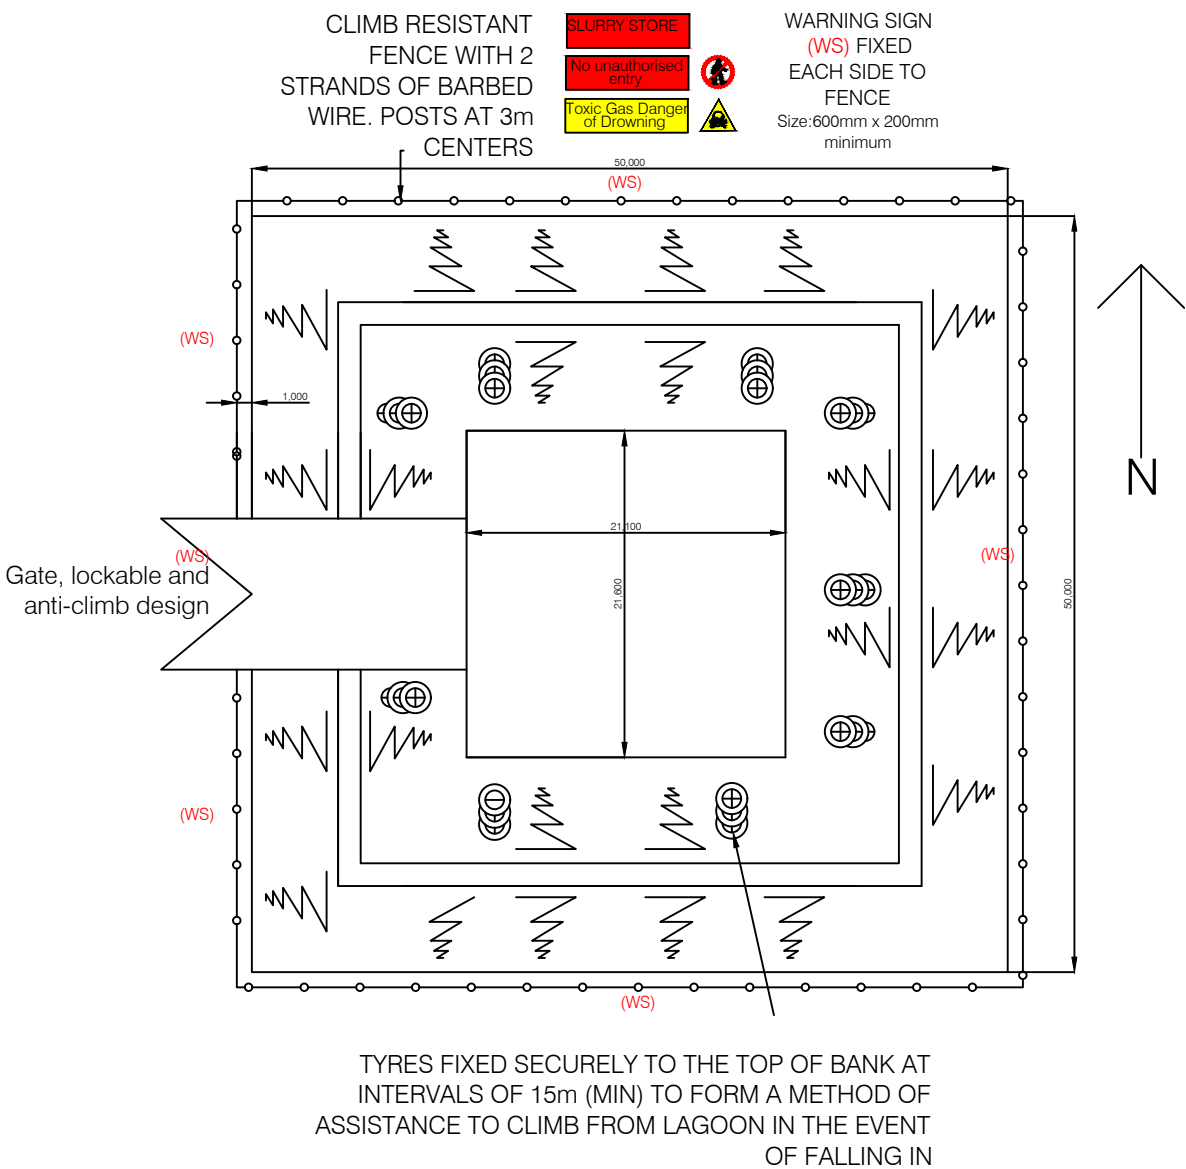

PROPOSED SLURRY LAGOON: SITE PLAN 1:500

SDM Design Services Carlisle 072392332899	Project Messers Donaldson, Threapthwaite Farm, Cleator Moor, CA25 5JF Slurry Lagoon	Drawn SDM	Drawing Number P001/002	Rev A Size of lagoon amended to 50mx50m Aug 2020 B Lagoon cover note added Oct 2020
		Scale 1:500@A3	Scale 1:500@A3	