
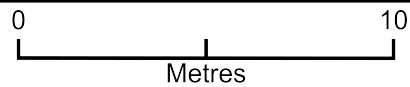


Site plan -36 The Crest

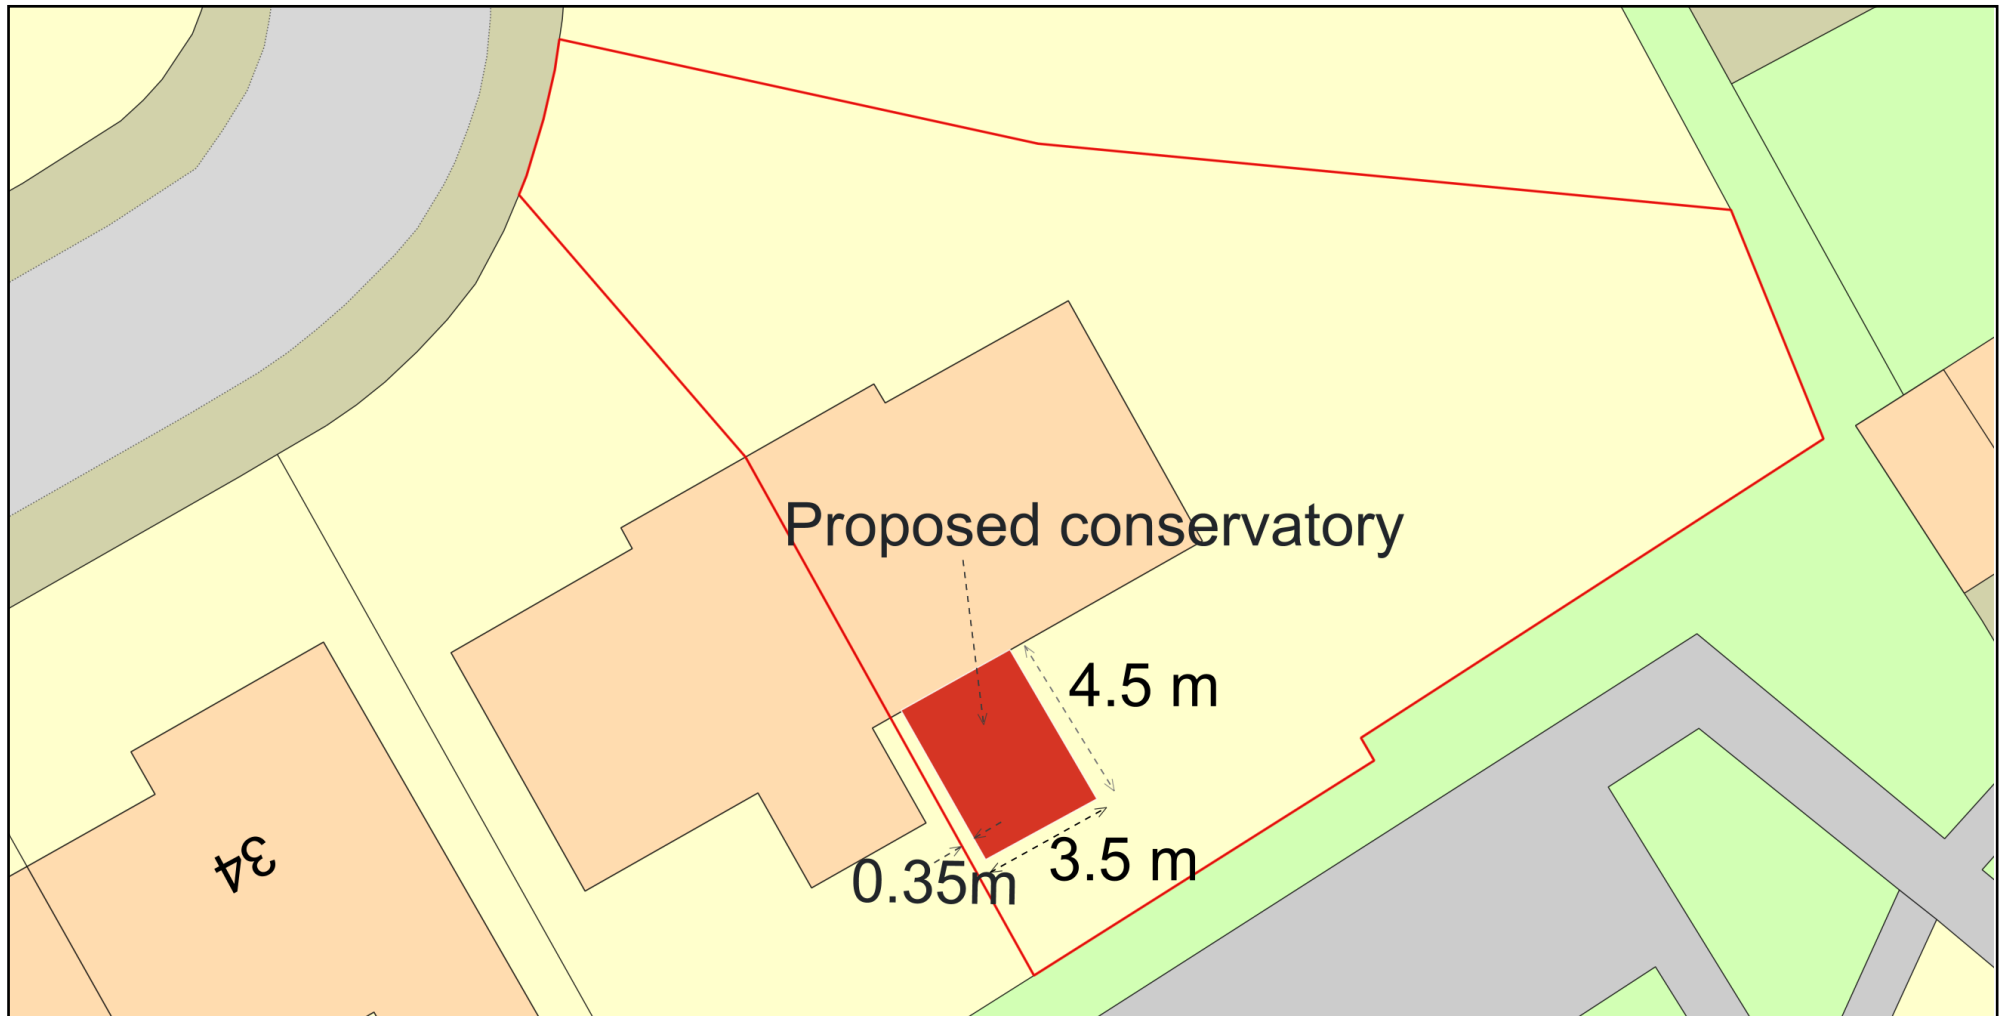

Plan Produced for: Janine Osborn
Date Produced: 04 Oct 2021
Plan Reference Number: TQRQM21277150839871
Scale: 1:200 @ A4