




existing first floor

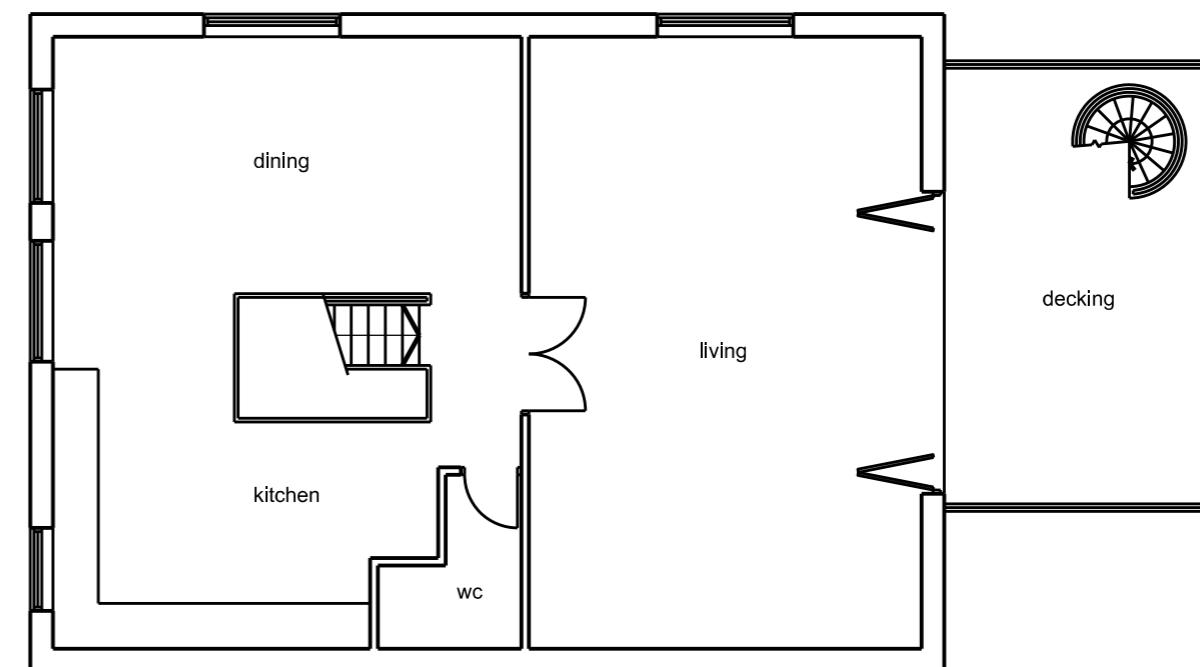

proposed first floor

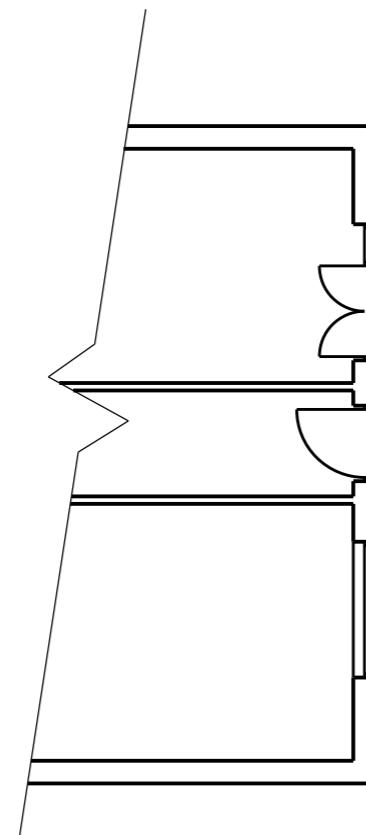

existing ground floor

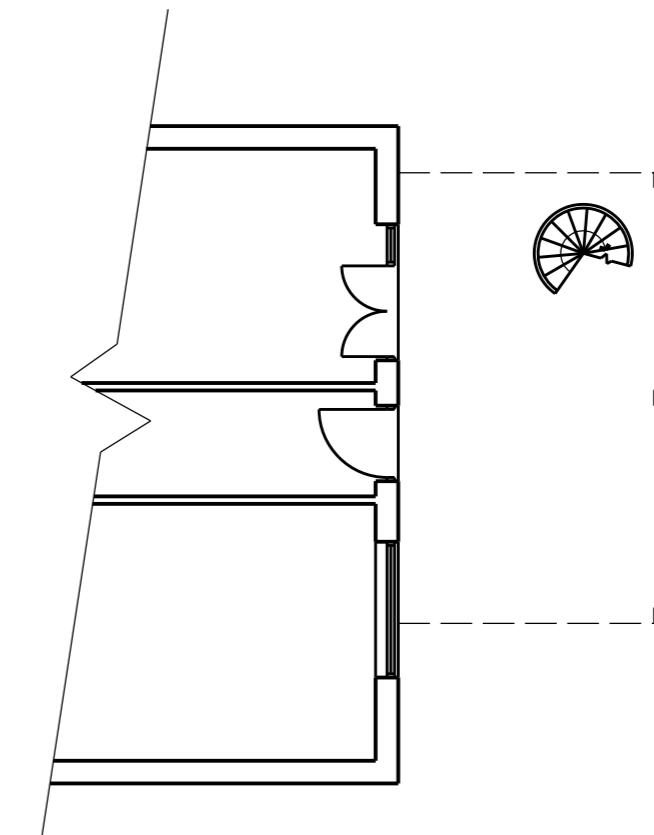

proposed ground floor

SC

0 1m 2m

Rev 01 jun 2025 First issue
Rev 02 oct 2025 Deck width reduced
Rev 03 oct 2025 Client comments added

This scheme is subject to town planning and all other necessary consents.

Dimensions, area and levels where given are only approximate and subject to site survey. All dimensions are to be checked on site. Any discrepancies or variations are to be reported to the client before work commences. Figured dimensions only are to be taken from this drawing.

This drawing is to be read in conjunction with all relevant consultants' and/or specialists drawings/documents and any discrepancies or variations are to be notified to the client before the affected work commences.

Client Mr. P. Burns

Job Title Proposed deck & new bi-fold sto rear elevation at Blue Moountain, Birks Rd Cleator Moor

Drawing Title

Existing & proposed layouts

Scale: 1:100 @ A3/1:50 @ A1

Date: Drawn:
jun 2025

Job No: Drwg No: Rev:
612 01003 03

Richard J Lindsay
Waters Edge
2A Church Road
Harrington
CA14 5QP

email: calvadesign46@gmail.com
Mob : 07921 949618