




Rev	Amendment	Drawn	Check
P01	Scheme Amendments	29.08.24	29.08.24
P02	Scheme Amendments	29.08.24	29.08.24
P03	Scheme Amendments	29.08.24	29.08.24
P04	Scheme Amendments	11.09.24	11.09.24

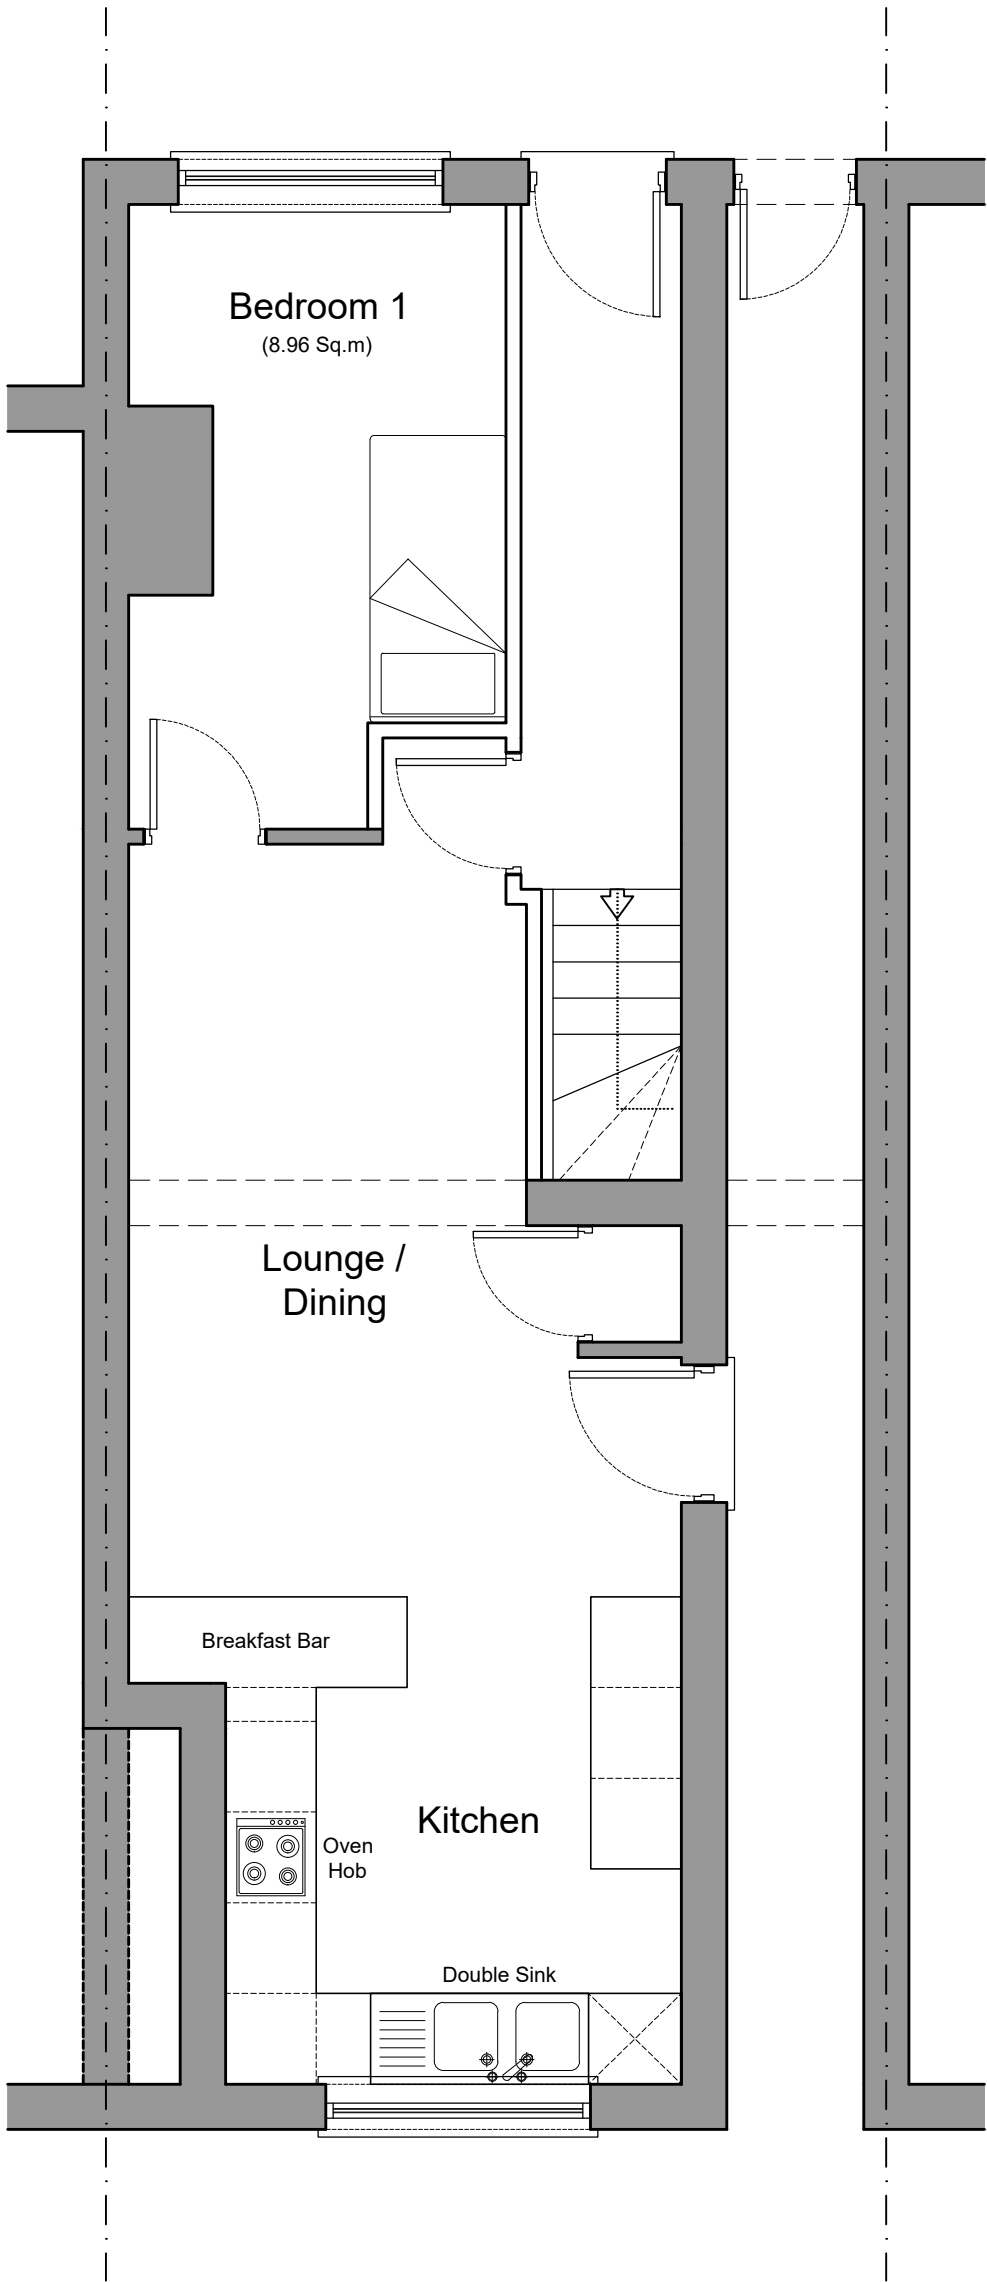

Proposed Ground Floor Plan  
Scale 1:50

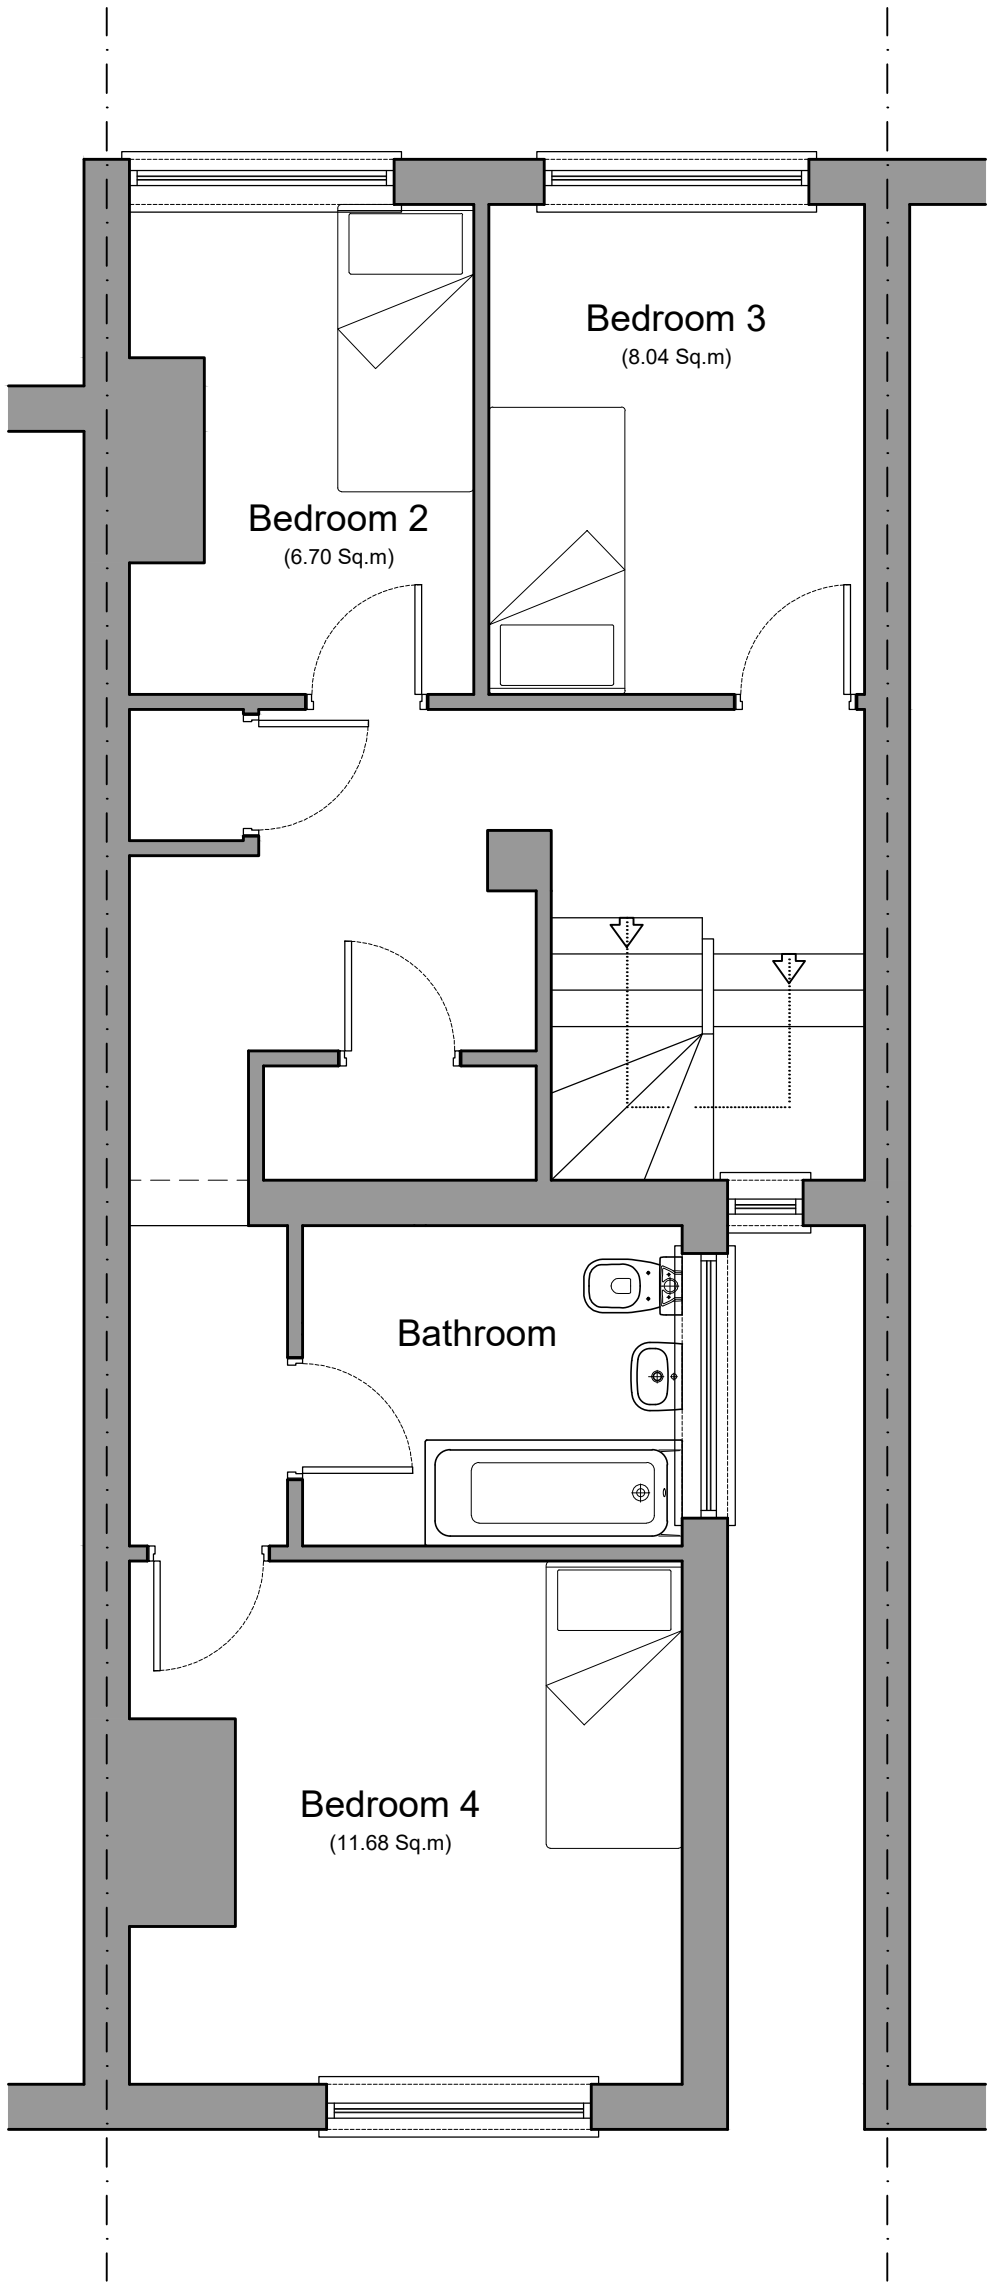

Proposed First Floor Plan  
Scale 1:50

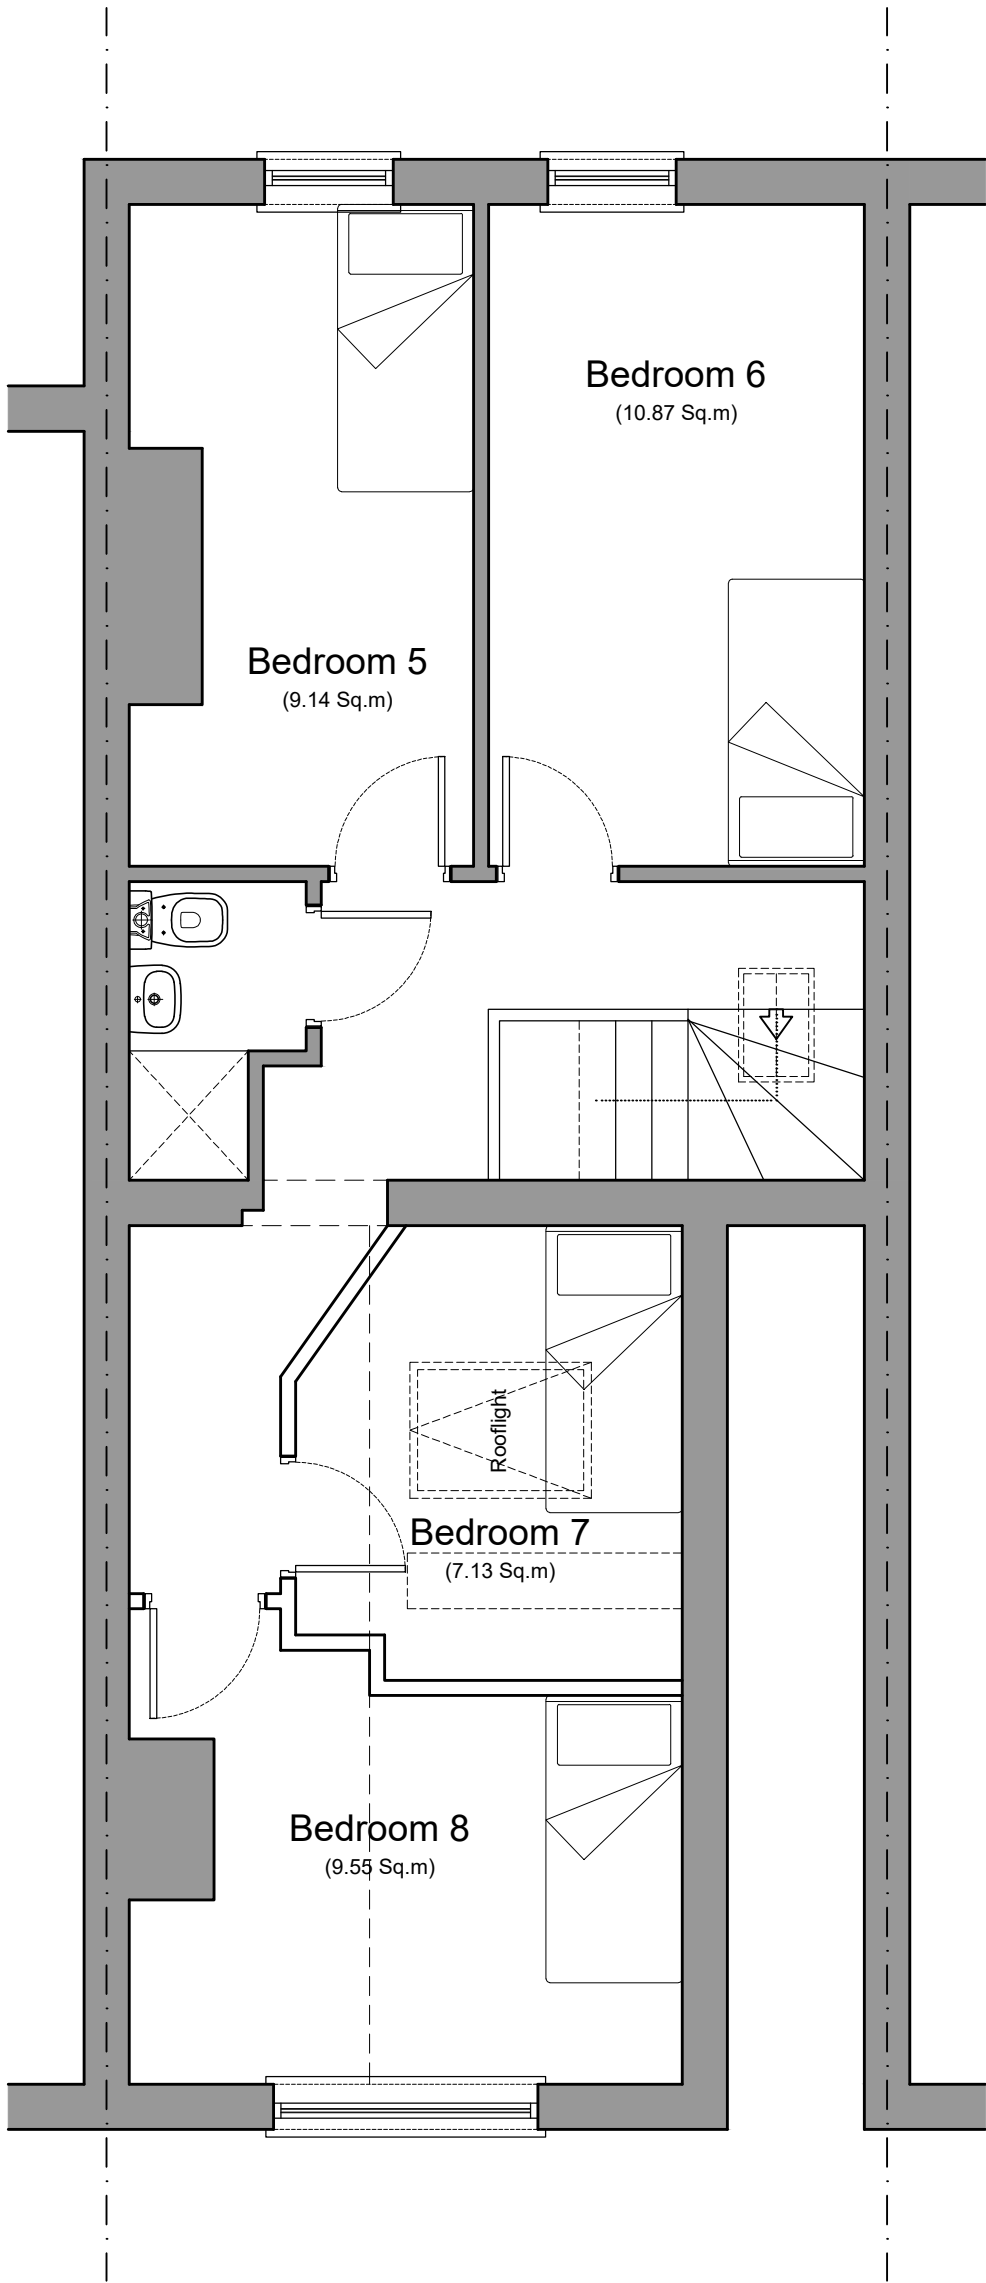

Proposed Second Floor Plan  
Scale 1:50

**RA**  
Revival Architecture

**Dream. Plan. Begin.**

revivalarchitecture.co.uk 0151 702 6700

Do not scale from this drawing. Use figured dimensions only, which are displayed in millimeters unless stated otherwise. The contractor is requested to check all dimensions before work is put in hand. Any discrepancies within the drawing should be reported prior to commencement of works.

This drawing is copyright and remains the property of Revival Architecture Ltd. This drawing must only be used for the purpose for which it is supplied and its contents must not be reproduced for any purpose without written permission.

Project:	13 Howgill Street, Whitehaven
Client:	TBC
Title:	Proposed Floor Plans
Date:	08.08.24
Drawn:	CW
Check:	SRD
Scale@A1:	1:50
Revision:	P04
Status:	Planning

Drawing Number:

2038-RA-XX-XX-DR-A-0110