


existing front elevation (east)



existing end elevation (north)

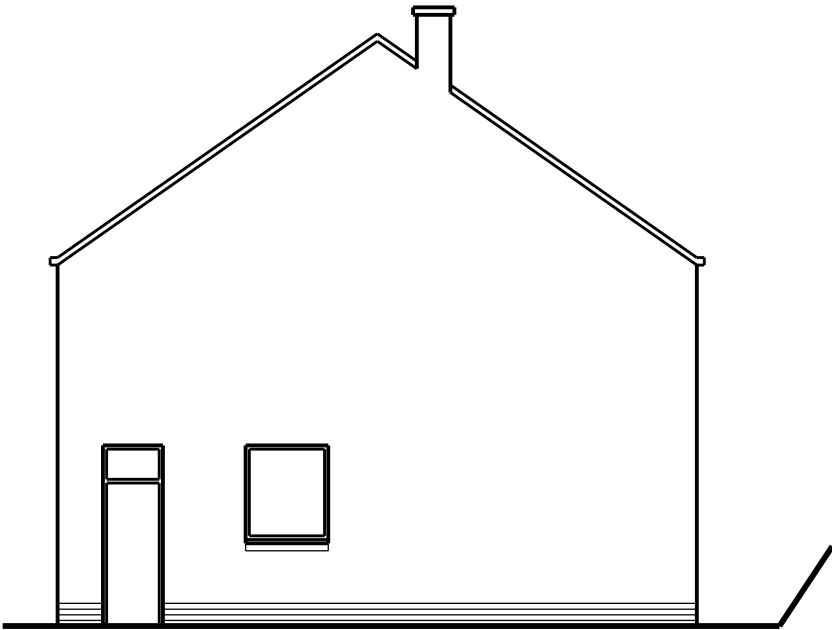

existing rear elevation (west)



existing end elevation (south)

SCALE

0

1m

2m

3m

4m

5m

10m

15m

20m

25m

30m

35m

This scheme is subject to town planning and all other necessary consents.

Rev 01 oct 2024 First issue

Dimensions, area and levels where given are only approximate and subject to site survey. All dimensions are to be checked on site. Any discrepancies or variations are to be reported to the client before work commences. Figured dimensions only are to be taken from this drawing.

This drawing is to be read in conjunction with all relevant consultants' and/or specialists drawings/documents and any discrepancies or variations are to be notified to the client before the affected work commences.

Client

Mr. K. Yorke

Job Title

Proposed alterations & extensions to South Croft,Woodend Bigrigg

Drawing Title

Existing elevations

Scale: 1:100 @ A3/1:50 @ A1

Date: Drawn:

sep 2024

Job No: Drwg No: Rev:

525 02001 01

Richard J Lindsay
Waters Edge
2A Church Road
Harrington
CA14 5QP

email: calvadesign46@gmail.com
Mob : 07921 949618