



existing rear elevation (north)

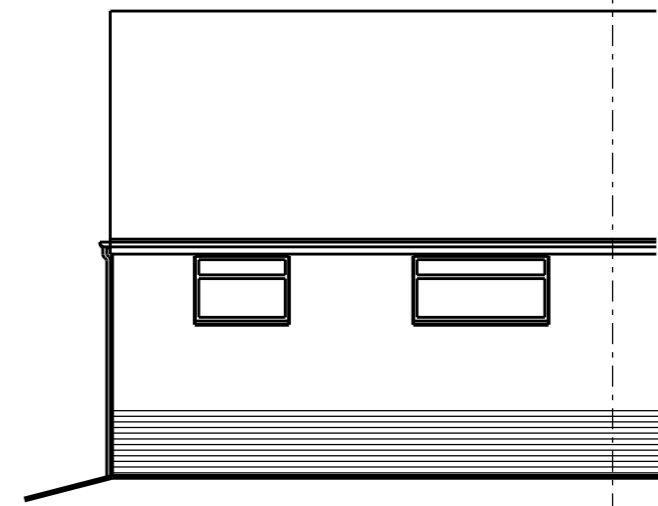


existing side elevation (west)




existing front elevation (south)

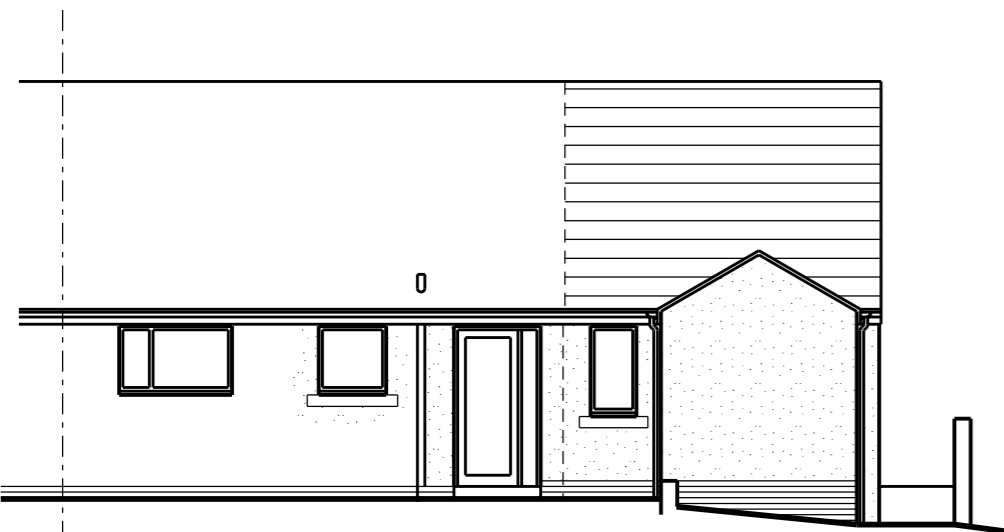


proposed rear elevation (north)

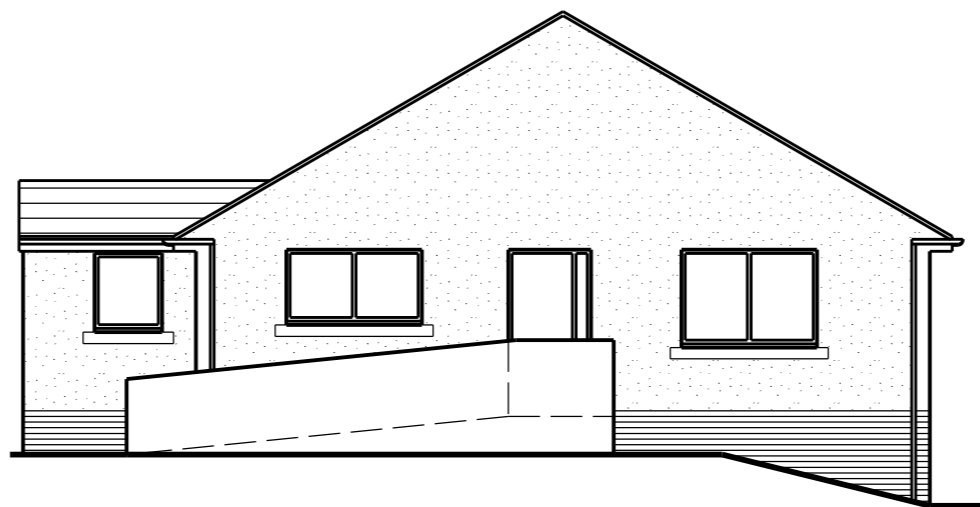

proposed side elevation (west)

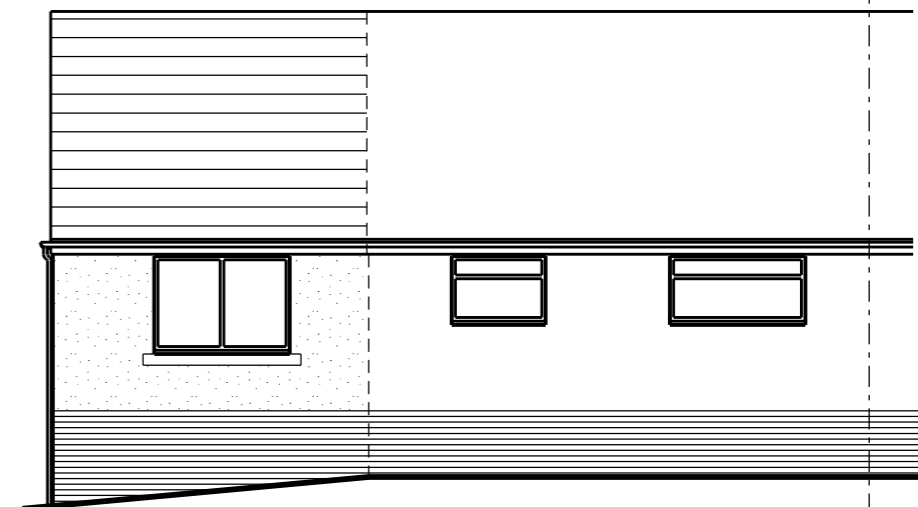

proposed front elevation (south)

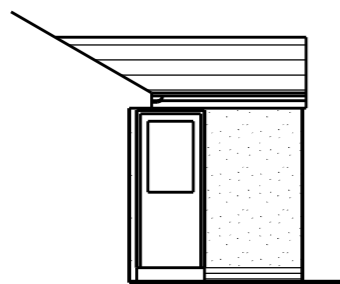

proposed side elevation (east)



This scheme is subject to town planning and all other necessary consents.

Rev 01 jul 2021 First issue

Dimensions, area and levels where given are only approximate and subject to site survey. All dimensions are to be checked on site. Any discrepancies or variations are to be reported to the client before work commences. Figured dimensions only are to be taken from this drawing.

This drawing is to be read in conjunction with all relevant consultants' and/or specialists drawings/documents and any discrepancies or variations are to be notified to the client before the affected work commences.

Client Mr. & Mrs. Thornton

Job Title Proposed alterations & extensions to 1 Gill Close, Whitehaven

Drawing Title Existing and proposed elevations

Scale: 1:100 @ A3/1:50 @ A1

Date: jul 2021 Drawn:

Job No: 295 Drwg No: 02001 Rev: 01

Richard J Lindsay  
2 Calva House  
Calva Brow  
Workington  
C14 1DE  
email: calvadesign46@gmail.com  
Mob : 07921 949618