




existing end elevation

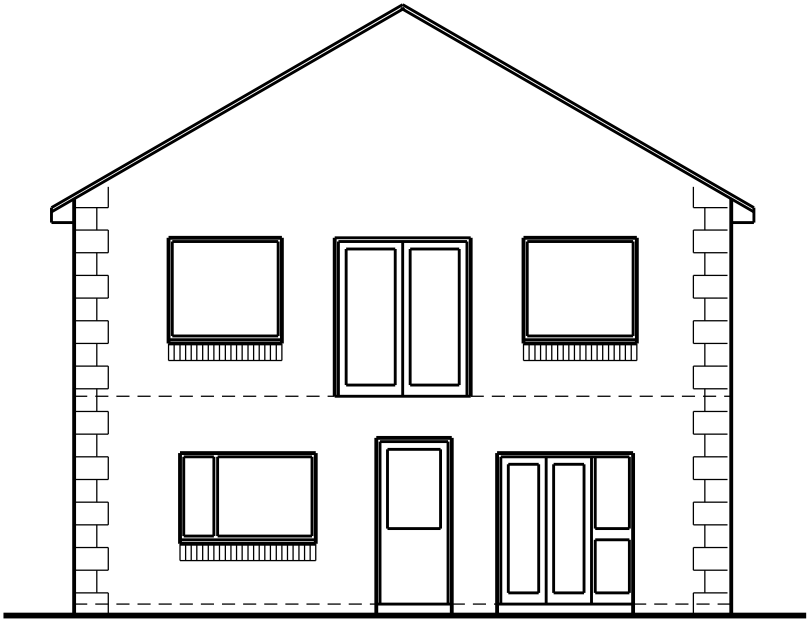

existing rear elevation

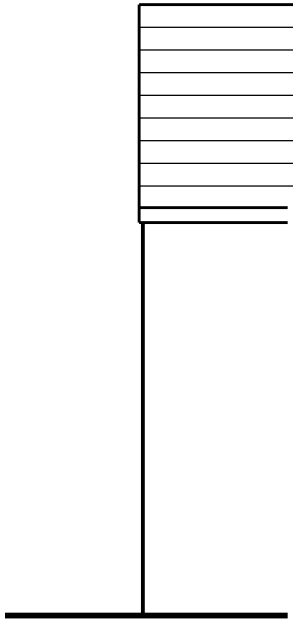


existing end elevation

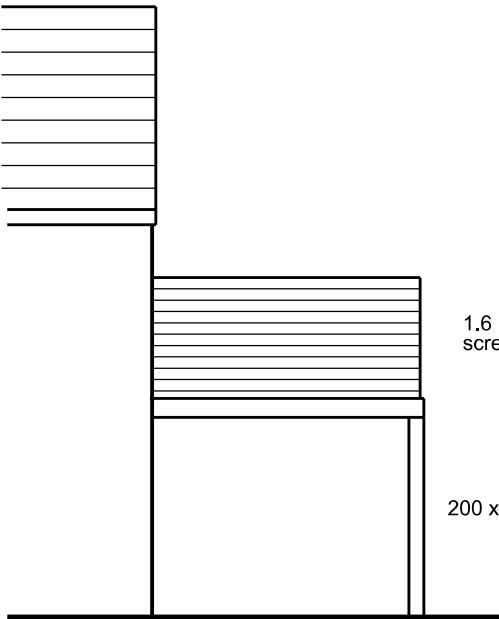

proposed end elevation



proposed rear elevation

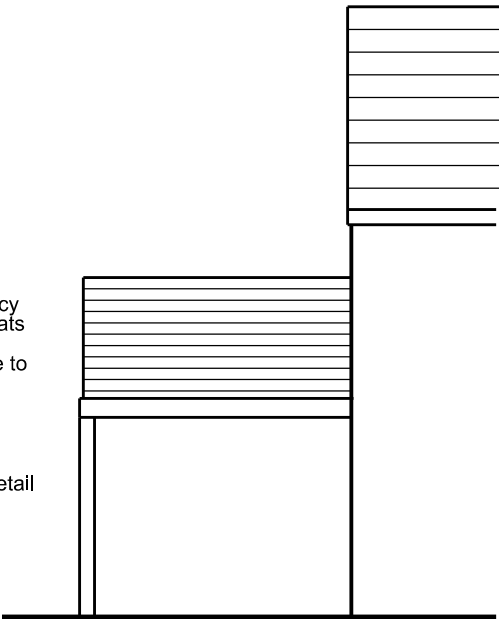

proposed end elevation

1.6 m high privacy
screen timber slats

200 x 200 timber posts

1.6 m high privacy
screen timber slats
glazed baultrade to
detail

spiral stairs to detail

SCALE



This scheme is subject to town planning and all other necessary consents.

Rev 01 jun 2025 First issue

Dimensions, area and levels where given are only approximate and subject to site survey. All dimensions are to be checked on site. Any discrepancies or variations are to be reported to the client before work commences. Figured dimensions only are to be taken from this drawing.

This drawing is to be read in conjunction with all relevant consultants' and/or specialist drawings/documents and any discrepancies or variations are to be notified to the client before the affected work commences.

Client Mr. P. Burns
Job Title Proposed deck & new bi-foldsto rear elevation at Blue Moountain, Birks Rd Cleator Moor

Drawing Title
Existing & proposed elevations

Scale: 1:100 @ A3/1:50 @ A1
Date: jun 2025 Drawn:

Job No: 612 Drwg No: 02001 Rev: 01

Richard J Lindsay
Waters Edge
2A Church Road
Harrington
CA14 5QP
email: calvadesign46@gmail.com
Mob : 07921 949618