



existing end elevation

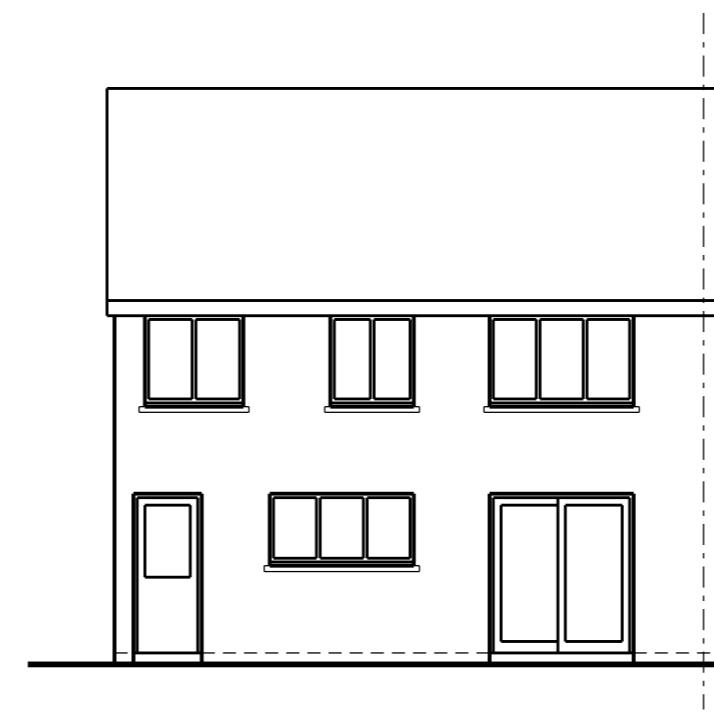


existing rear elevation

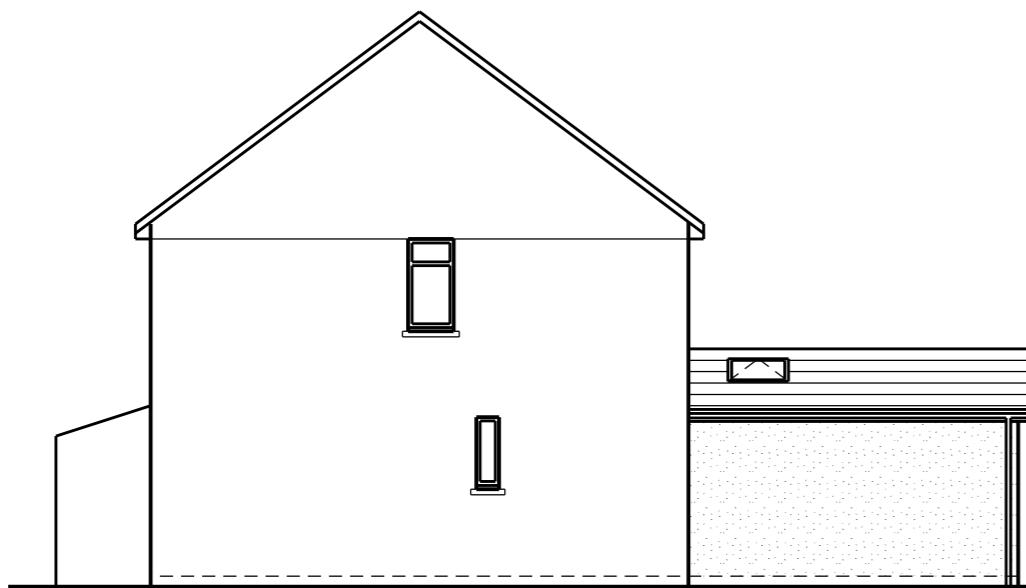

proposed end elevation



proposed rear elevation

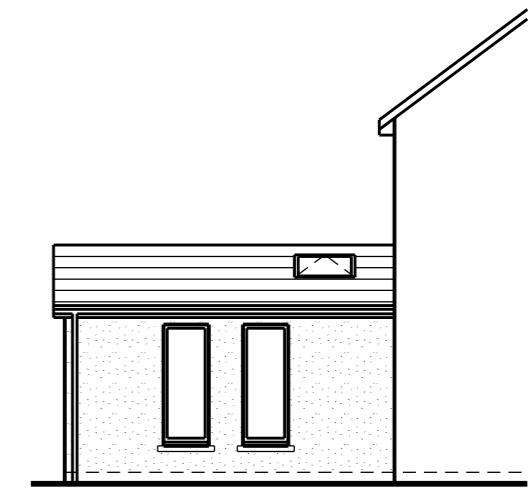

proposed side elevation

SCALE

0 1m 2m 3m 4m 5m 10m 15m 20m 25m 30m 35m

This scheme is subject to town planning and all other necessary consents.

Dimensions, areas and levels where given are only approximate and subject to site survey. All dimensions are to be checked on site. Any discrepancies or variations are to be reported to the client before work commences. Figured dimensions only are to be taken from this drawing.

This drawing is to be read in conjunction with all relevant consultants' and/or specialists drawings/documents and any discrepancies or variations are to be notified to the client before the affected work commences.

Rev 01 jan 2026 First issue

Client Mr. & Mrs. W. Conway

Scale: 1:100 @ A3/1:50 @ A1

Job Title Proposed rear extension to 6 Goldsmith Rd,
Egremont

Date: Drawn:
jan 2026

Drawing Title

Job No: Drwg No: Rev:

Existing & proposed elevations

668 02001 01

Richard J Lindsay
Waters Edge
2A Church Road
Harrington
CA14 5QP

email: calvadesign46@gmail.com
Mob : 07921 949618