


existing rear elevation

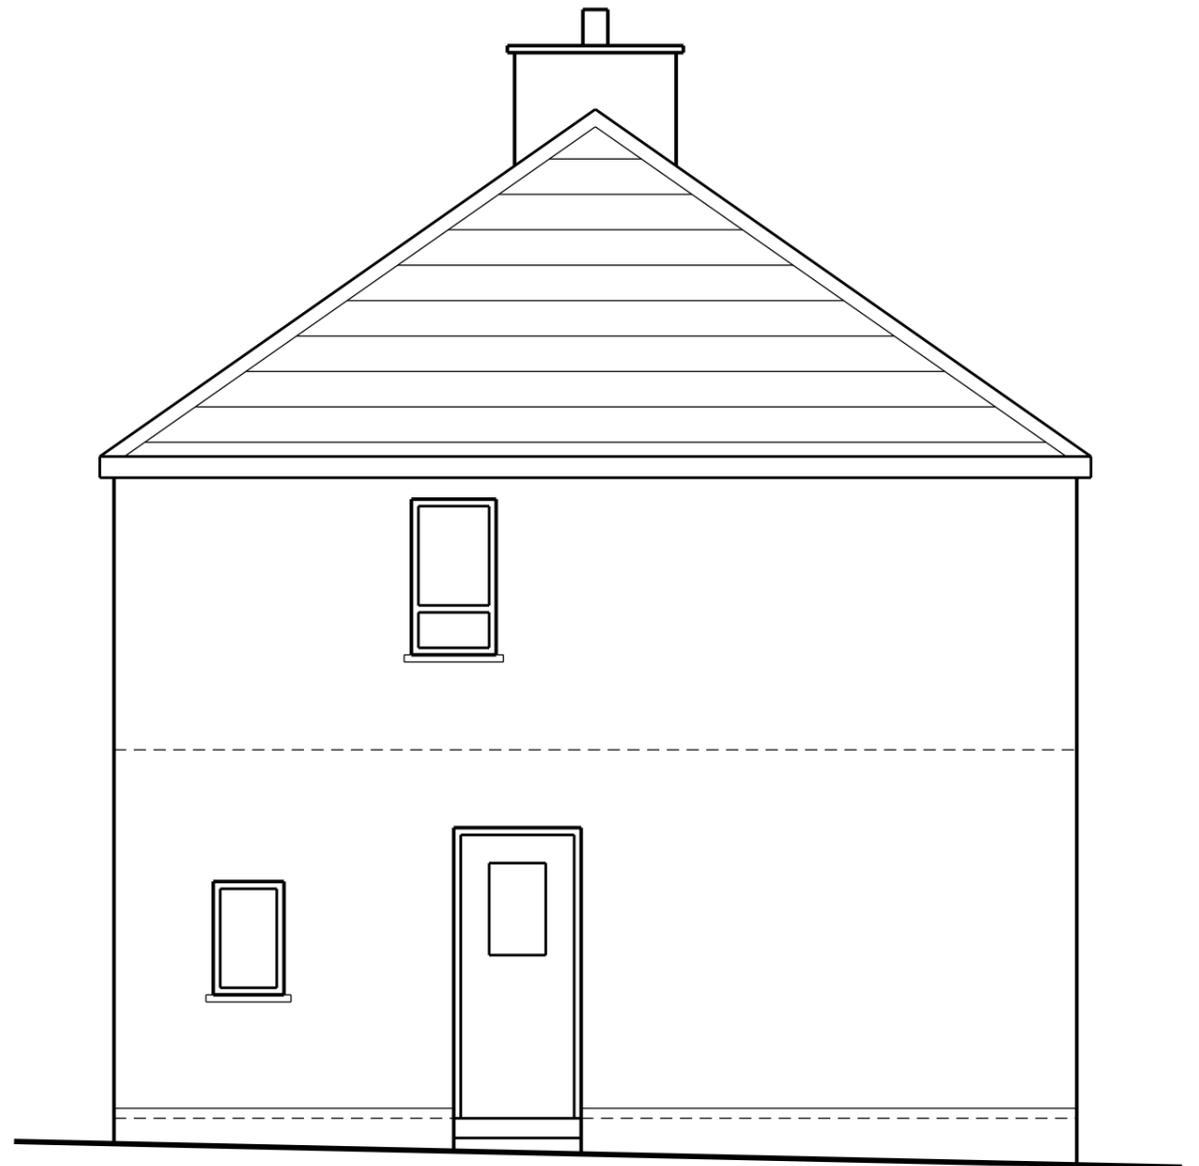

existing end elevation

SCALE



This scheme is subject to town planning and all other necessary consents.

Rev 01 jun 2023 First issue

Dimensions, area and levels where given are only approximate and subject to site survey. All dimensions are to be checked on site. Any discrepancies or variations are to be reported to the client before work commences. Figured dimensions only are to be taken from this drawing.

This drawing is to be read in conjunction with all relevant consultants' and/or specialists drawings/documents and any discrepancies or variations are to be notified to the client before the affected work commences.

Client Mr. Dean Morris
 Job Title Proposed rear extension & internal alterations to provide living & utility room

Scale: 1:50 @ A3
 Date: jun 2023 Drawn:

Drawing Title
Existing elevations

Job No: 437 Drwg No: 02001 Rev: 01

Richard J Lindsay
 Waters Edge
 2A Church Road
 Harrington
 CA14 5QP

email: calvadesign46@gmail.com
 Mob : 07921 949618