





existing end elevation

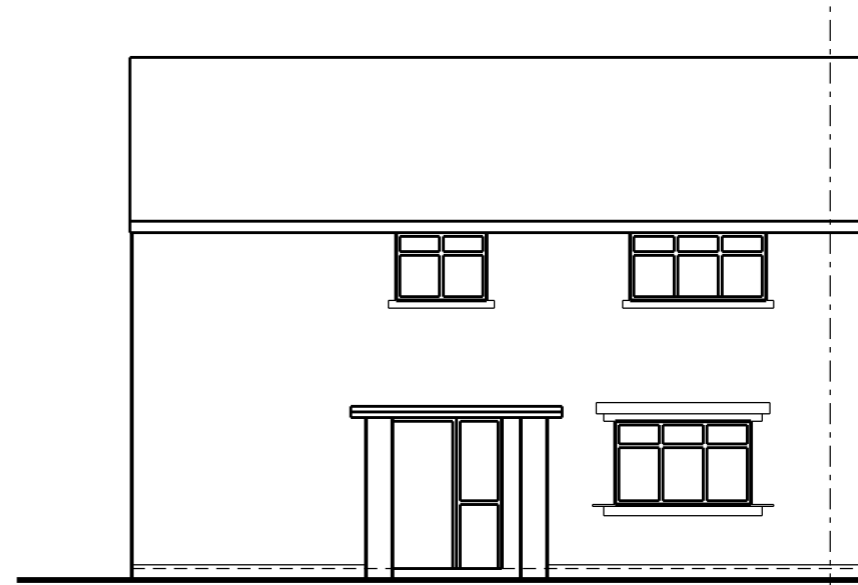

existing front elevation

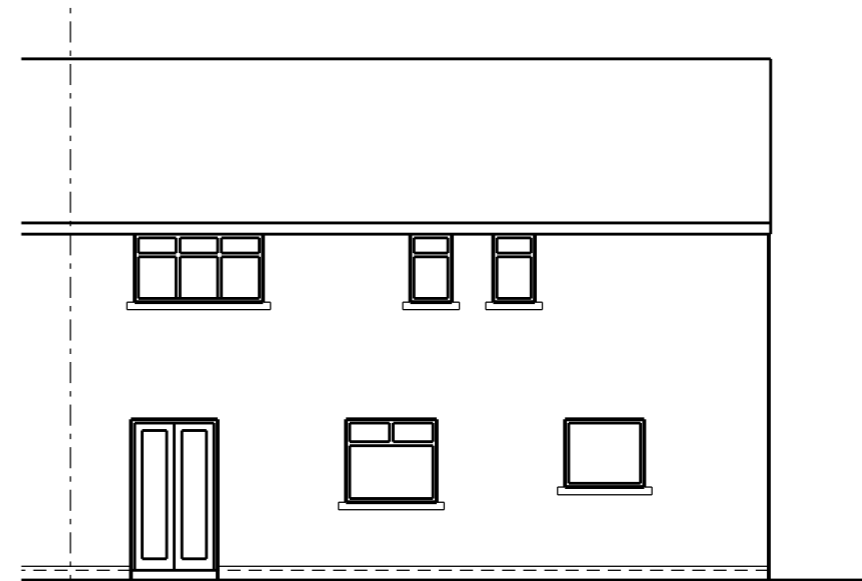

existing rear elevation



This scheme is subject to town planning and all other necessary consents.

Rev 01 jul 2023 First issue

Dimensions, area and levels where given are only approximate and subject to site survey. All dimensions are to be checked on site. Any discrepancies or variations are to be reported to the client before work commences. Figured dimensions only are to be taken from this drawing.

This drawing is to be read in conjunction with all relevant consultants' and/or specialists drawings/documents and any discrepancies or variations are to be notified to the client before the affected work commences.

Client Mr. & Mrs. L. Dunn

Job Title Extensions and alterations to 28 Cragg Rd  
C;eator Moor

Drawing Title

Existing elevations

Scale: 1:100 @ A3/1:50 @ A1

Date: jul 2023 Drawn:

Job No: Drwg No: Rev:

445 02001 01

Richard J Lindsay  
Waters Edge  
2A Church Road  
Harrington  
CA14 5QP

email: calvadesign46@gmail.com  
Mob : 07921 949618