



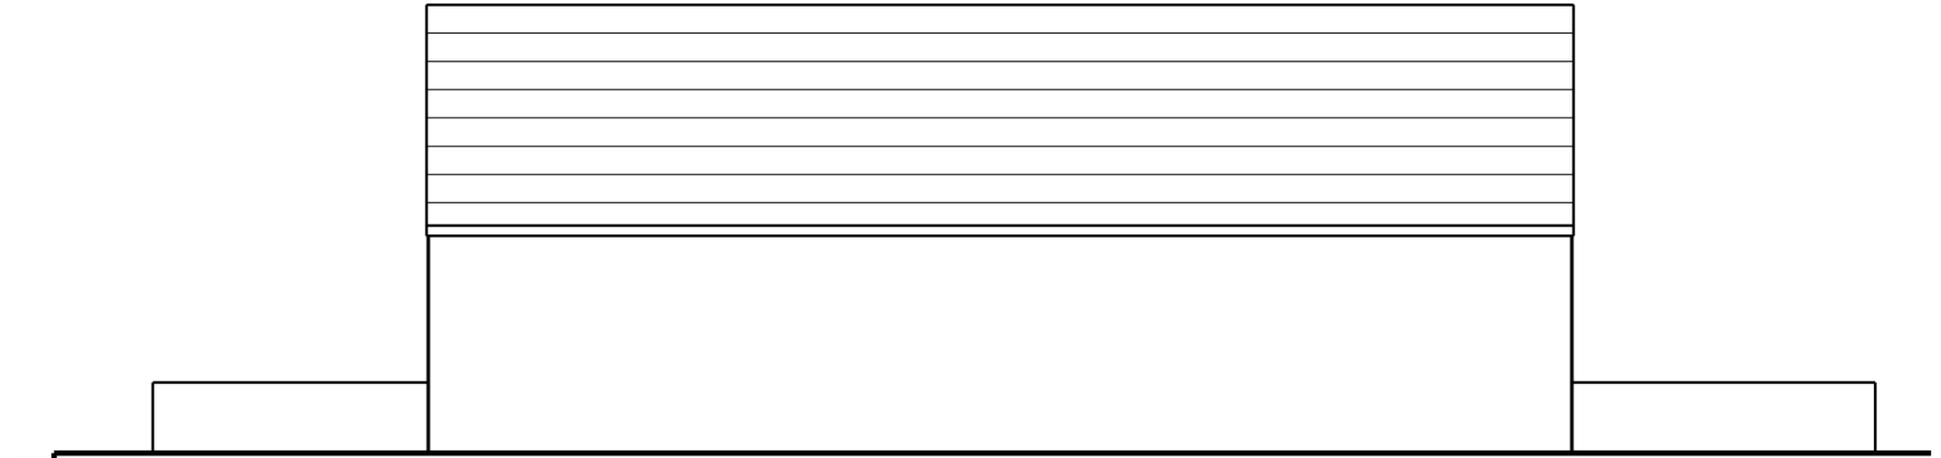


existing front elevation (E)

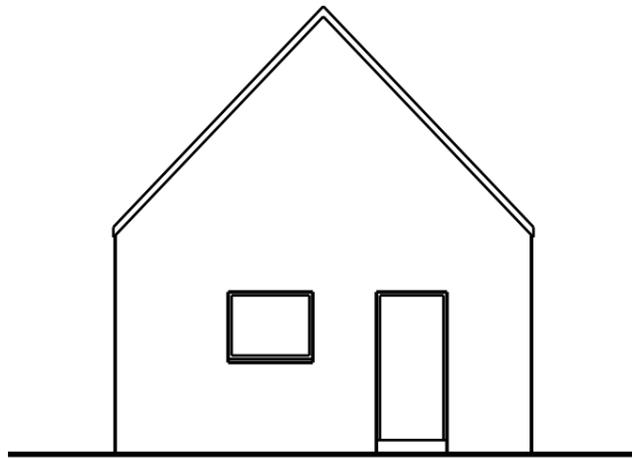

existing side elevation (N)



existing rear elevation (W)

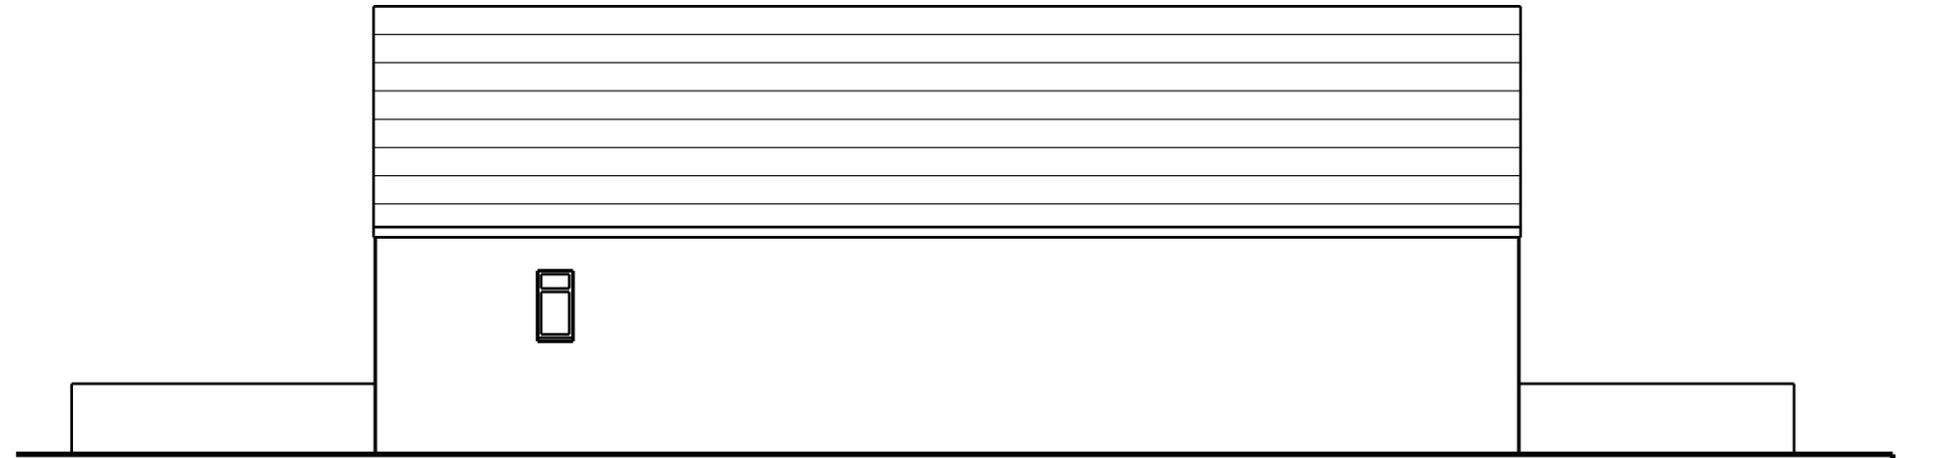

existing side elevation (S)



This scheme is subject to town planning and all other necessary consents.

Rev 01 feb 2026 First issue

Dimensions, area and levels where given are only approximate and subject to site survey. All dimensions are to be checked on site. Any discrepancies or variations are to be reported to the client before work commences. Figured dimensions only are to be taken from this drawing.

This drawing is to be read in conjunction with all relevant consultants' and/or specialists drawings/documents and any discrepancies or variations are to be notified to the client before the affected work commences.

Client Mr. M. Quaderi

Job Title Proposed change of use from former Gospel Hall Frizington Rd, Frizington, to local convenience store

Drawing Title Existing elevations

Scale: 1:100 @ A3/1:50 @ A1

Date: feb 2026 Drawn:

Job No: 677 Drwg No: 02001 Rev: 01

Richard J Lindsay  
Waters Edge  
2A Church Road  
Harrington  
CA14 5QP

email: calvadesign46@gmail.com  
Mob : 07921 949618