



existing front elevation (west)

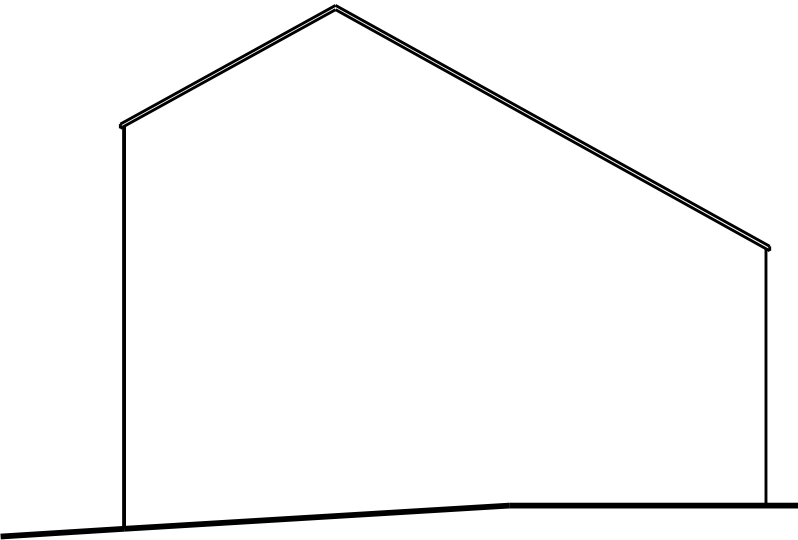

existing end elevation (south)

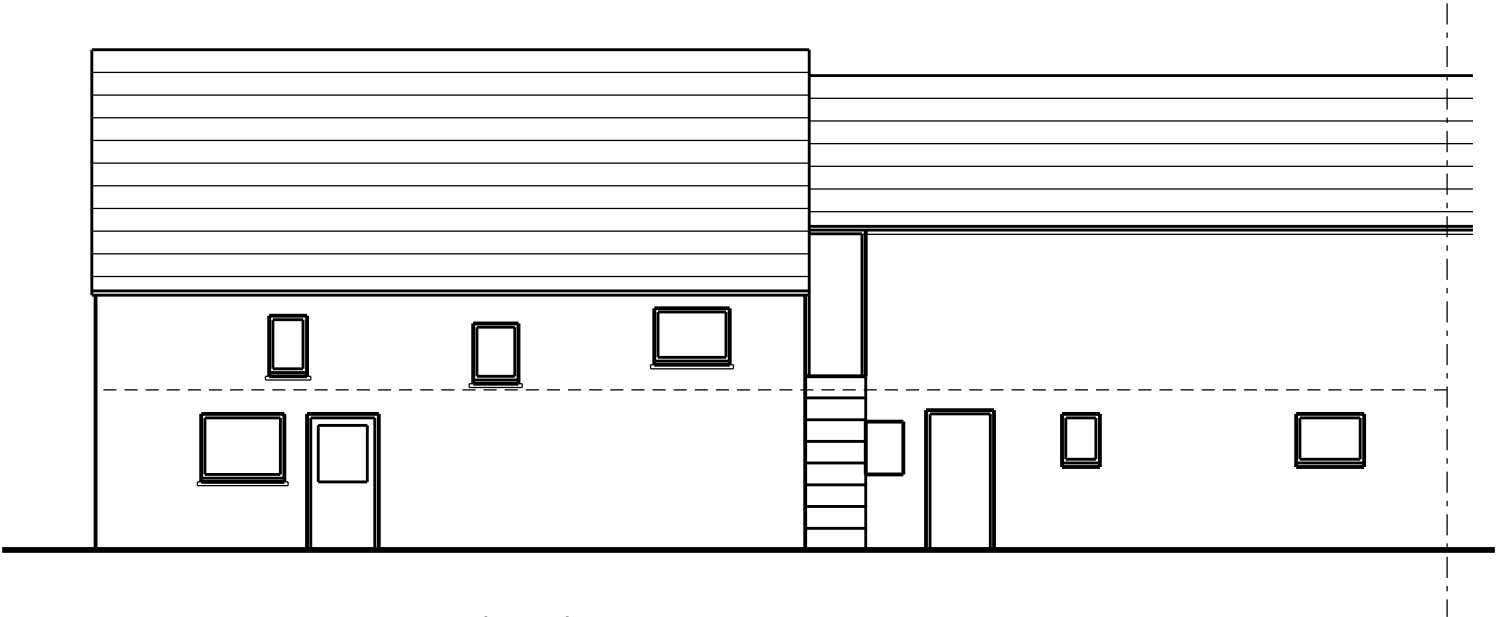

existing rear elevation (east)

SCALE



This scheme is subject to town planning and all other necessary consents.

Dimensions, area and levels where given are only approximate and subject to site survey. All dimensions are to be checked on site. Any discrepancies or variations are to be reported to the client before work commences. Figured dimensions only are to be taken from this drawing.

This drawing is to be read in conjunction with all relevant consultants' and/or specialists drawings/documents and any discrepancies or variations are to be notified to the client before the affected work commences.

Rev 01 feb 2025 First issue

Client	Mr. & Mrs. Regan
Job Title	Proposed extension into barn to make living accommodation at Steele House, Sandwith
Drawing Title	Existing elevations

Scale: 1:100 @ A3/1:50 @ A1		
Date:	Drawn:	
feb 2025		
Job No:	Drwg No:	Rev:
584	02001	01

Richard J Lindsay
Waters Edge
2A Church Road
Harrington
CA14 5QP

email: calvadesign46@gmail.com
Mob : 07921 949618