


existing rear elevation

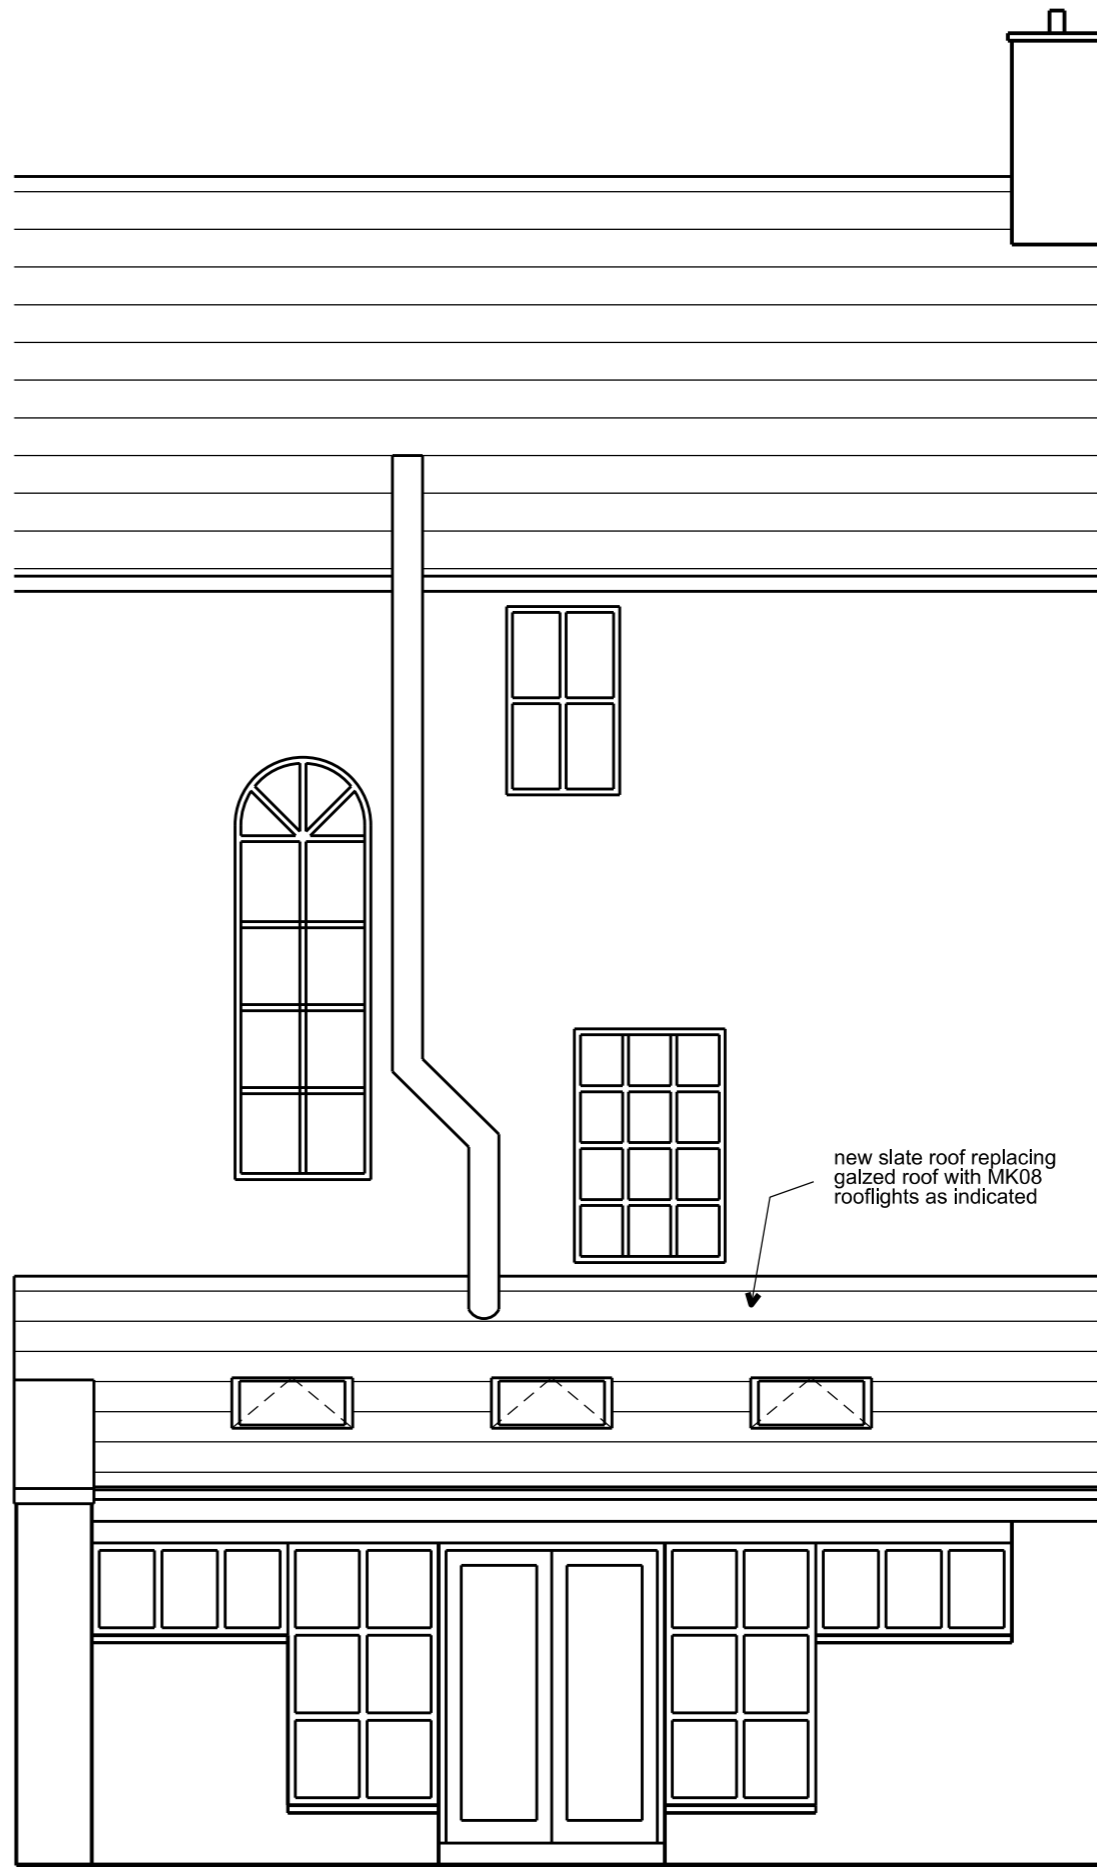

proposed rear elevation

REVISIONS

No.	Date	By	Comments

This scheme is subject to town planning and all other necessary consents.

Dimensions, area and levels where given are only approximate and subject to site survey. All dimensions are to be checked on site. Any discrepancies or variations are to be reported to the client before work commences. Figured dimensions only are to be taken from this drawing.

This drawing is to be read in conjunction with all relevant consultants' and/or specialist drawings/documents and any discrepancies or variations are to be notified to the client before the affected work commences.

Richard J Lindsay
 Waters Edge
 2A Church Road
 Harrington
 CA14 5QP
 email: calvadesign46@gmail.com
 Mob : 07921 949618

Client
 Mr. & Mrs. M. Crosby

Job Title
 Proposed replacement roof to rear extension at 10 Howgill St Whitehaven

Drawing Title
 Existing and proposed elevations

Scale:	Date:	Drawn:
1:50 @A3	jun 2023	
Job no.	Drawing no.	Revision:
442	02001	01

SCALE

