




existing end elevation (SW)

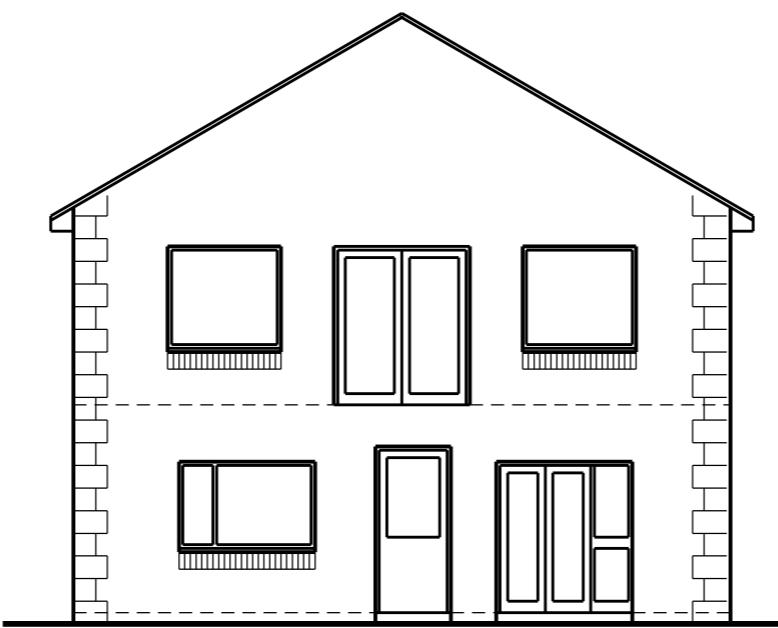

existing rear elevation (SE)

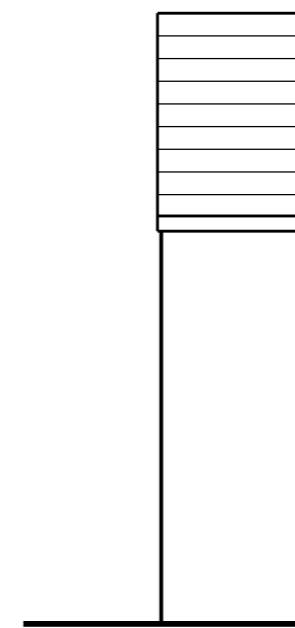


existing end elevation (NE)

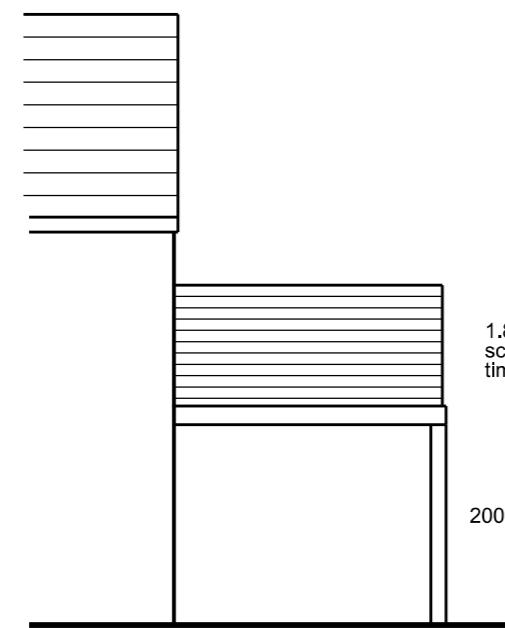

proposed end elevation (SW)



proposed rear elevation (SE)

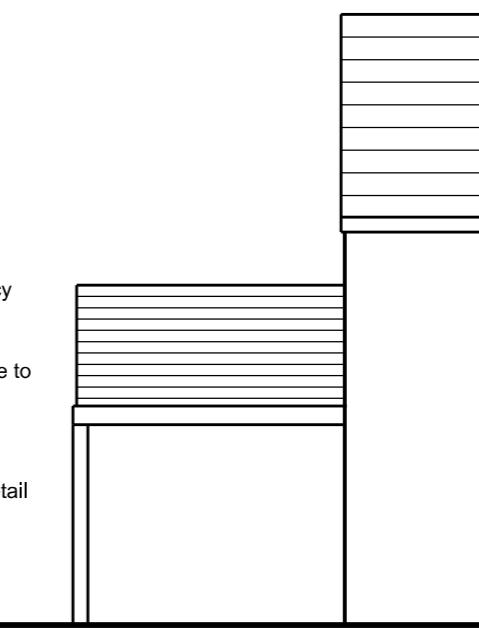

proposed end elevation (NE)

SCALE

0 1m 2m 3m 4m 5m 10m 15m 20m 25m 30m 35m

This scheme is subject to town planning and all other necessary consents.

Rev 01 jun 2025 First issue
Rev 02 oct 2025 Deck width reduced
Rev 03 oct 2025 Client comments added
Rev 04 dec 2025 Planners comments added

Dimensions, area and levels where given are only approximate and subject to site survey. All dimensions are to be checked on site. Any discrepancies or variations are to be reported to the client before work commences. Figured dimensions only are to be taken from this drawing.

This drawing is to be read in conjunction with all relevant consultants' and/or specialists drawings/documents and any discrepancies or variations are to be notified to the client before the affected work commences.

Client Mr. P. Burns

Job Title Proposed deck & new bi-fold sto rear elevation at Blue Mountain, Birks Rd Cleator Moor

Drawing Title

Scale: 1:100 @ A3/1:50 @ A1

Date: Drawn:
jun 2025

Job No: Drwg No: Rev:

Existing & proposed elevations 612 02001 04

Richard J Lindsay
Waters Edge
2A Church Road
Harrington
CA14 5QP

email: calvadesign46@gmail.com
Mob: 07921 949618