




existing front elevation

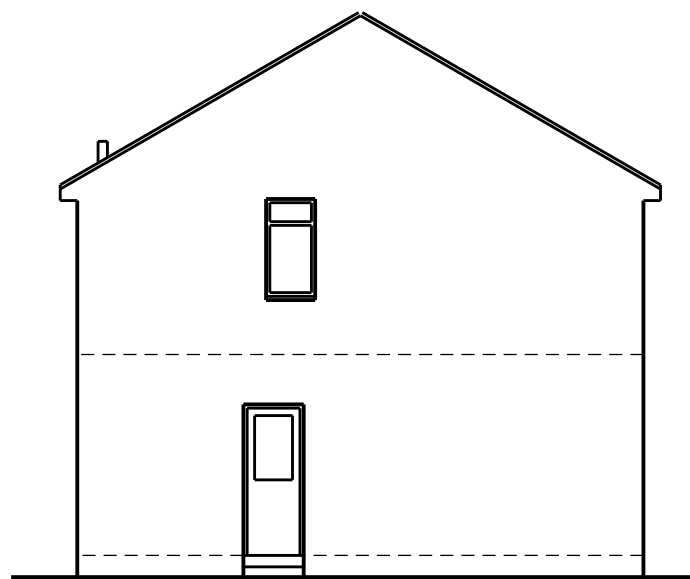


existing side elevation

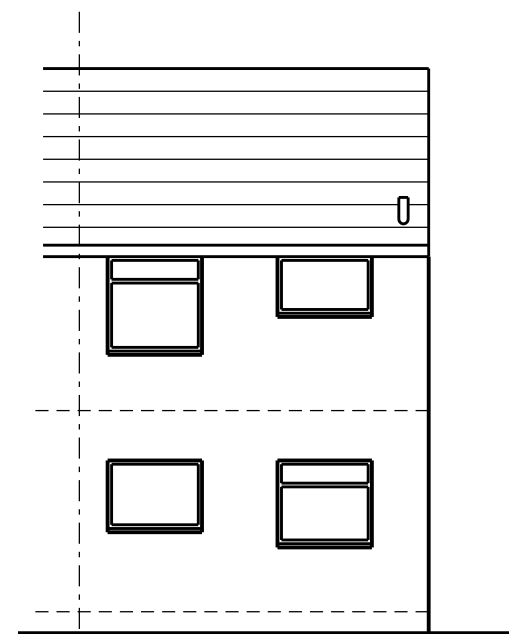


existing rear elevation

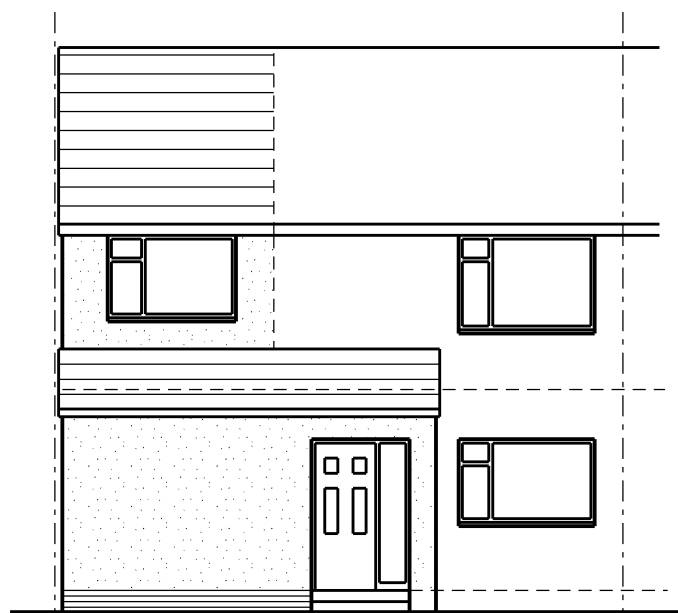

proposed front elevation

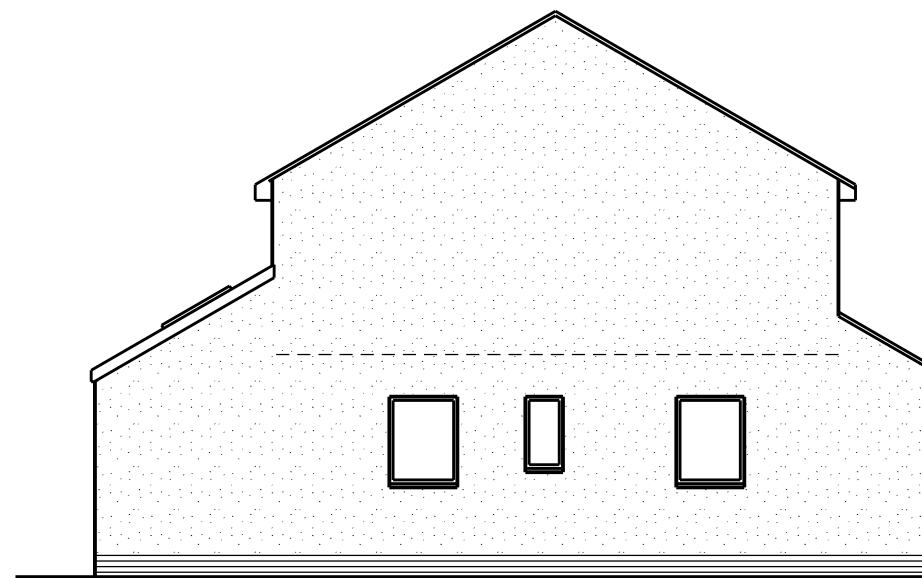

proposed side elevation

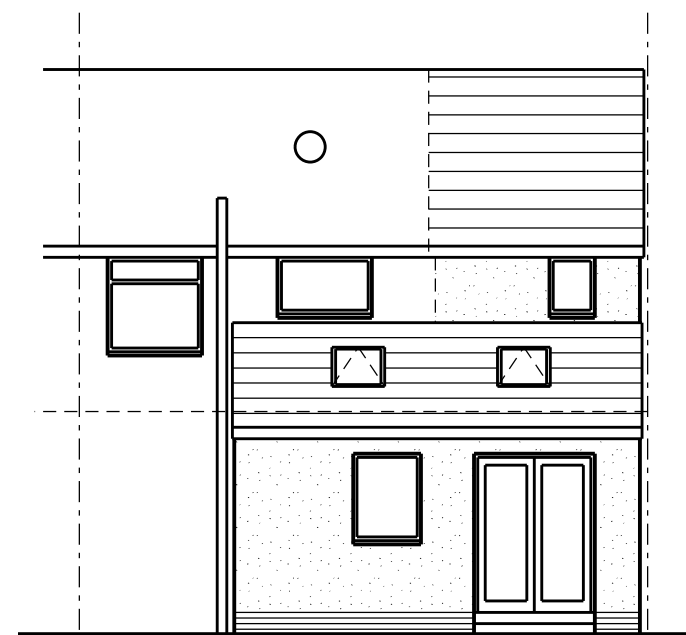

proposed rear elevation

SCALE

0 1m 2m 3m 4m 5m 10m 15m 20m 25m 30m 35m

This scheme is subject to town planning and all other necessary consents.

Dimensions, area and levels where given are only approximate and subject to site survey. All dimensions are to be checked on site. Any discrepancies or variations are to be reported to the client before work commences. Figured dimensions only are to be taken from this drawing.

This drawing is to be read in conjunction with all relevant consultants' and/or specialists drawings/documents and any discrepancies or variations are to be notified to the client before the affected work commences.

Rev 01 dec 2023 First issue
Rev 02 dec 2023 Client amendment

Client Mrs. Bigrigg
Job Title Proposed extension to 32 Croftlands, Bigrigg
Drawing Title
**Existing & proposed elevations
(alternative pitched roof)**

Scale: 1:100 @ A3/1:50 @ A1
Date: dec 2023
Job No: 481
Drwg No: 02001
Rev: 02

Richard J Lindsay
Waters Edge
2A Church Road
Harrington
CA14 5QP

email: calvadesign46@gmail.com
Mob : 07921 949618