




proposed plan

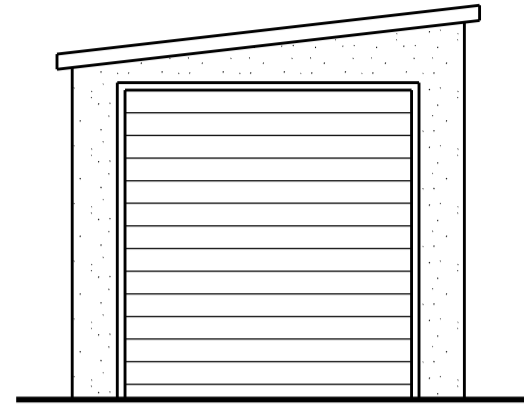


proposed front elevation (N)

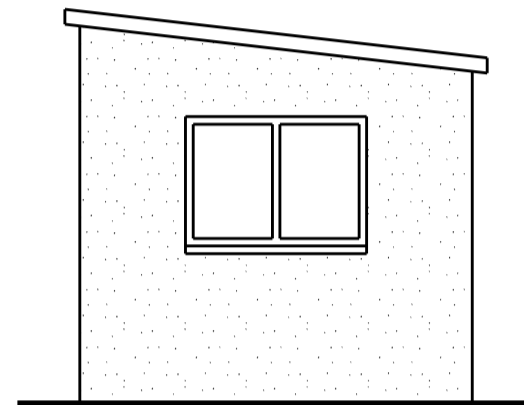

proposed rear elevation (S)

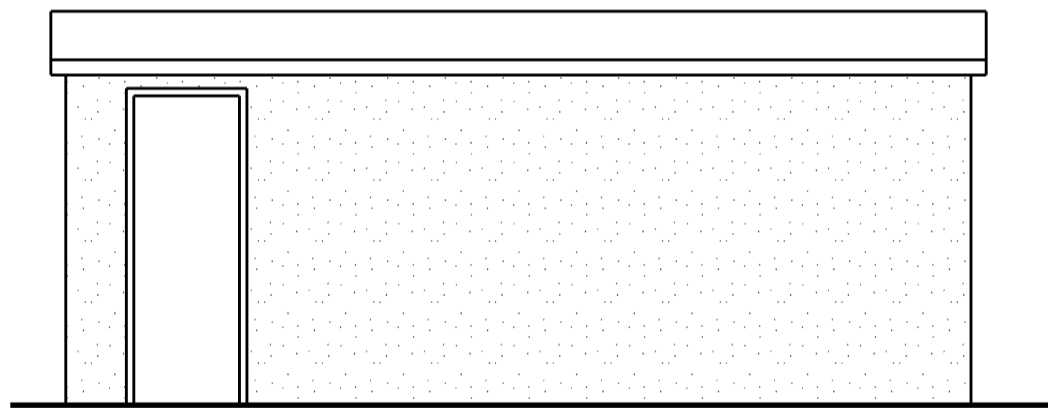


proposed side elevation (E)

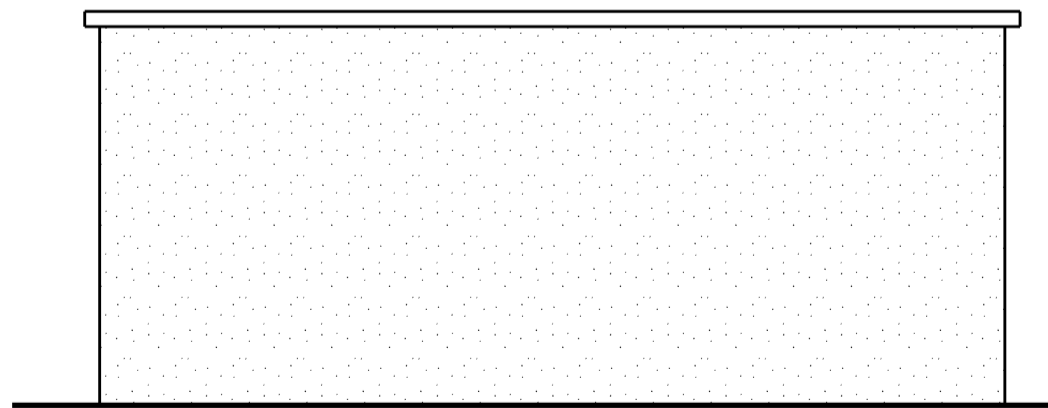

proposed side elevation (W)

Rev 01 apr 2026 First issue

SCALE

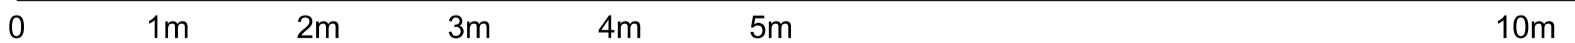

This scheme is subject to town planning and all other necessary consents.

Dimensions, area and levels where given are only approximate and subject to site survey. All dimensions are to be checked on site. Any discrepancies or variations are to be reported to the client before work commences. Figured dimensions only are to be taken from this drawing.

This drawing is to be read in conjunction with all relevant consultants' and/or specialists drawings/documents and any discrepancies or variations are to be notified to the client before the affected work commences.

Client Reverend Dr. G. Jones

Job Title Proposed garage on land adjoining
37 Main St, Parton nr Whitehaven

Drawing Title

Proposed plans and elevations

Scale: 1:50 @ A3

Date: apr 2026 Drawn:

Job No: Drwg No: Rev:

688 04001 01

Richard J Lindsay
Waters Edge
2A Church Road
Harrington
CA14 5QP

email: calvadesign46@gmail.com
Mob : 07921 949618