


proposed plan

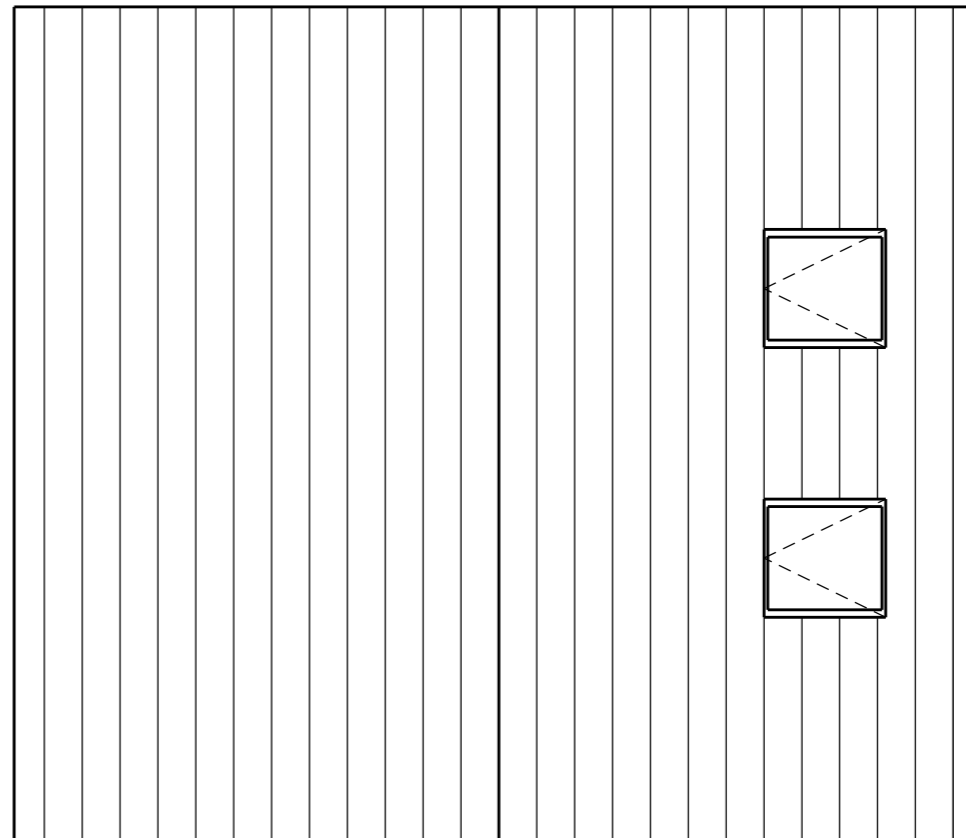

proposed roof plan

SCALE



This scheme is subject to town planning and all other necessary consents.

- Rev 01 sep 2021 First issue
- Rev 02 jan 2022 Building size reduced
- Rev 03 jan 2022 Client amendment

Dimensions, area and levels where given are only approximate and subject to site survey. All dimensions are to be checked on site. Any discrepancies or variations are to be reported to the client before work commences. Figured dimensions only are to be taken from this drawing.

This drawing is to be read in conjunction with all relevant consultants' and/or specialists drawings/documents and any discrepancies or variations are to be notified to the client before the affected work commences.

Client Mr. L. Messenger  
 Job Title Proposed garage for 1 Earls Road  
 Bransty, Whitehaven

Scale: 1:50 @ A3  
 Date: sep 2021  
 Drawn:

Drawing Title  
**Proposed plan and roof plan**

Job No: 316  
 Drwg No: 04001  
 Rev: 03

Richard J Lindsay  
 Home Dale  
 Low Scales  
 Wigton  
 CA7 3NE

email: calvadesign46@gmail.com  
 Mob : 07921 949618