



proposed plan

NOTES


walls - blockwork rendered  
roof - profiled metal sheet

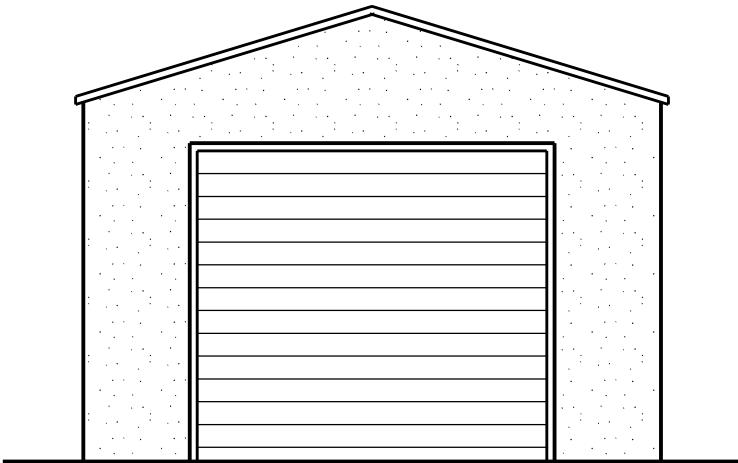


proposed front elevation

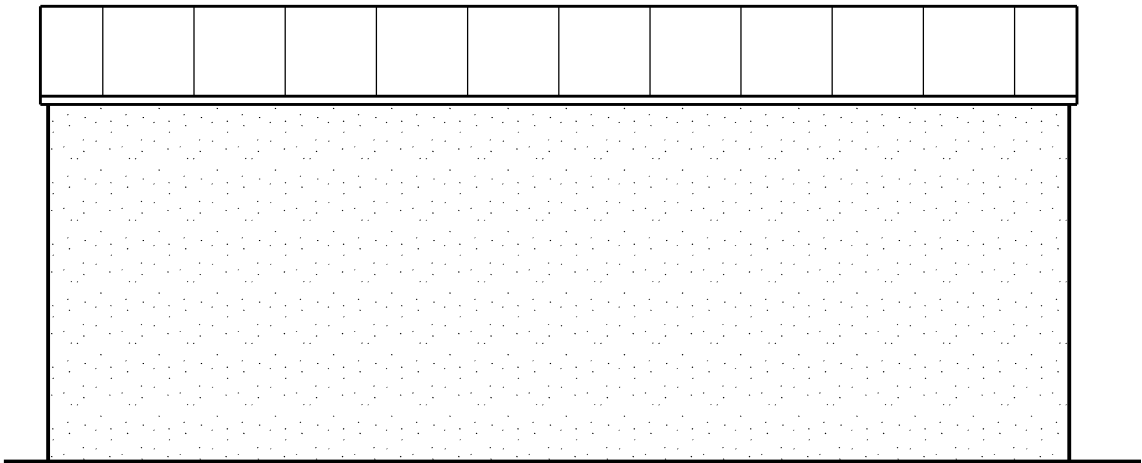

proposed side elevation

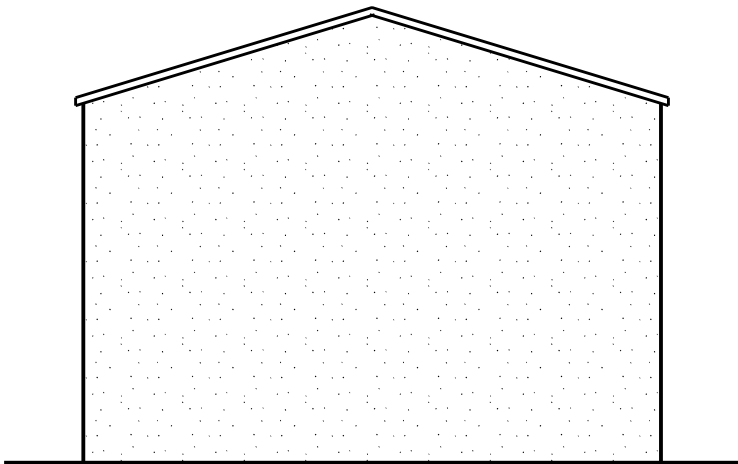

proposed rear elevation

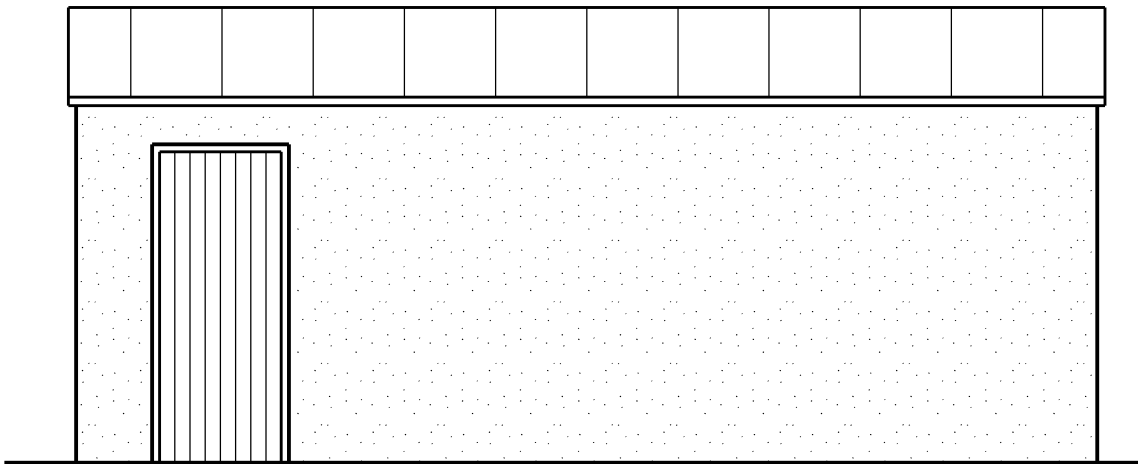

proposed side elevation

SCALE



This scheme is subject to town planning and all other necessary consents.

Rev 01    apr 2024    First issue

Dimensions, area and levels where given are only approximate and subject to site survey. All dimensions are to be checked on site. Any discrepancies or variations are to be reported to the client before work commences. Figured dimensions only are to be taken from this drawing.

This drawing is to be read in conjunction with all relevant consultants' and/or specialists drawings/documents and any discrepancies or variations are to be notified to the client before the affected work commences.

Client	Mr. & Mrs. W. Tunstall
Job Title	Proposed dwelling on land adjacent to 181 High Road, Whitehaven
Drawing Title	Proposed garage

Scale: 1:50 @ A3		
Date:	Drawn:	
apr 2024		
Job No:	Drwg No:	Rev:
512	04002	01

Richard J Lindsay  
Waters Edge  
2A Church Road  
Harrington  
CA14 5QP  
  
email: calvadesign46@gmail.com  
Mob : 07921 949618