




typical section

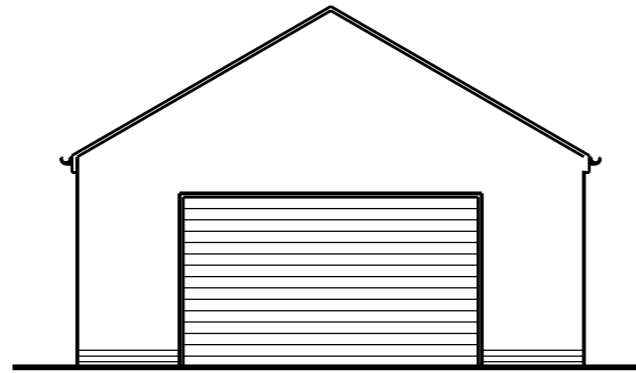


proposed front elevation (west)

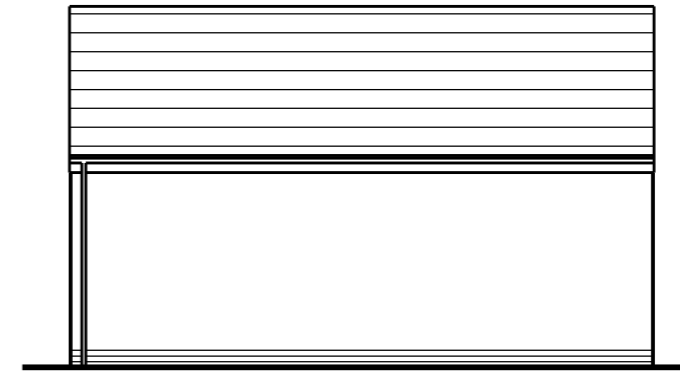


proposed side elevation (north)

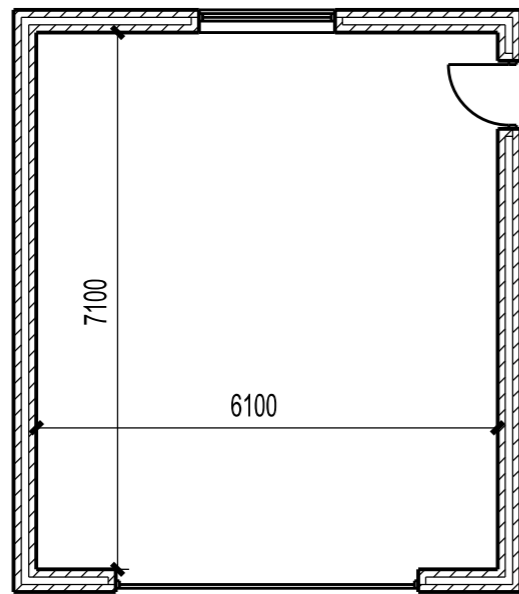

proposed plan

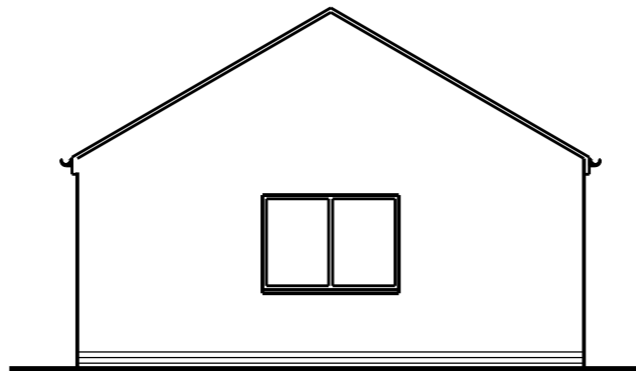

proposed rear elevation (east)

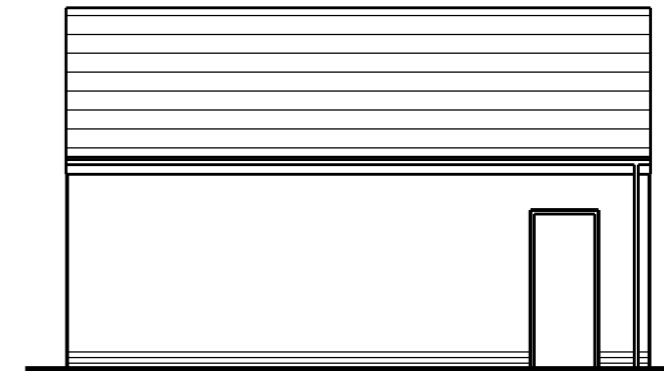

proposed side elevation (south)



This scheme is subject to town planning and all other necessary consents.

Rev 01 jul 2021 First issue
 Rev 02 jul 2021 Garage increased in length

Dimensions, area and levels where given are only approximate and subject to site survey. All dimensions are to be checked on site. Any discrepancies or variations are to be reported to the client before work commences. Figured dimensions only are to be taken from this drawing.

This drawing is to be read in conjunction with all relevant consultants' and/or specialist's drawings/documents and any discrepancies or variations are to be notified to the client before the affected work commences.

Client Mr. & Mrs. Thornton
 Job Title Proposed new detached garage at 1 Gill Close, Whitehaven
 Drawing Title Proposed plan, section and elevations

Scale: 1:100 @ A3/1:50 @ A1
 Date: jul 2021
 Job No: 295 Drwg No: 04002 Rev: 02

Richard J Lindsay
 2 Calva House
 Calva Brow
 Workington
 C14 1DE
 email: calvadesign46@gmail.com
 Mob : 07921 949618