



NR Design Seviles Ltd
30 Salterbeck Terrace, Workington, Cumbria,
CA145HP
Email: nathan-routledge@live.com
Tel: 01946 458386
Mob: 07568 179916

Notes:

1. All drawings are preliminary unless stated otherwise .
Preliminary drawings are not to be built or manufactured from.
2. All dimensions on the drawings should be checked on site with accurate site dimensions by the builder or client before the commencement of works.
3. All works are subject to a qualified structural engineer reviewing the project before the commencement of works and providing structural calculations before building work commences.
4. These plans may be subject to Planning & Building Regulation Approval or any other statute in law before the commencement of building works.
5. All materials to match existing unless otherwise stated.
6. Client must establish the exact position of the boundary line or party wall position, so that any extension, loft conversion or any other structure is built within the curtilage of the clients land. Any roof overhangs or other protrusions must be within this curtilage. Dimensions on the drawings should always follow site dimensions, but building or structures should not be larger that what is quoted on the drawing, so that compliance with planning permission is maintained.
7. A CCTV survey should be carried out to establish the exact location of all drains along with a review of the asset location map. A building over agreement should be in place before work commences.
8. Ensure all Party Wall Notices have been served and Awards/ Agreements are in place before the commencement of works.

CLIENT:

Mr Bryan Whittam

SITE:


Ghyll Farmhouse
Egremont
Cumbria
CA222UA

TITLE: Proposed Front & Rear Elevations

SCALE AT A3: 1:100	DATE: 21/06/22	DRAWN: NR	
PROJECT NO: 0422-005	DRAWING NO: 003	REVISION: C	



Proposed Front (North-East) Elevation

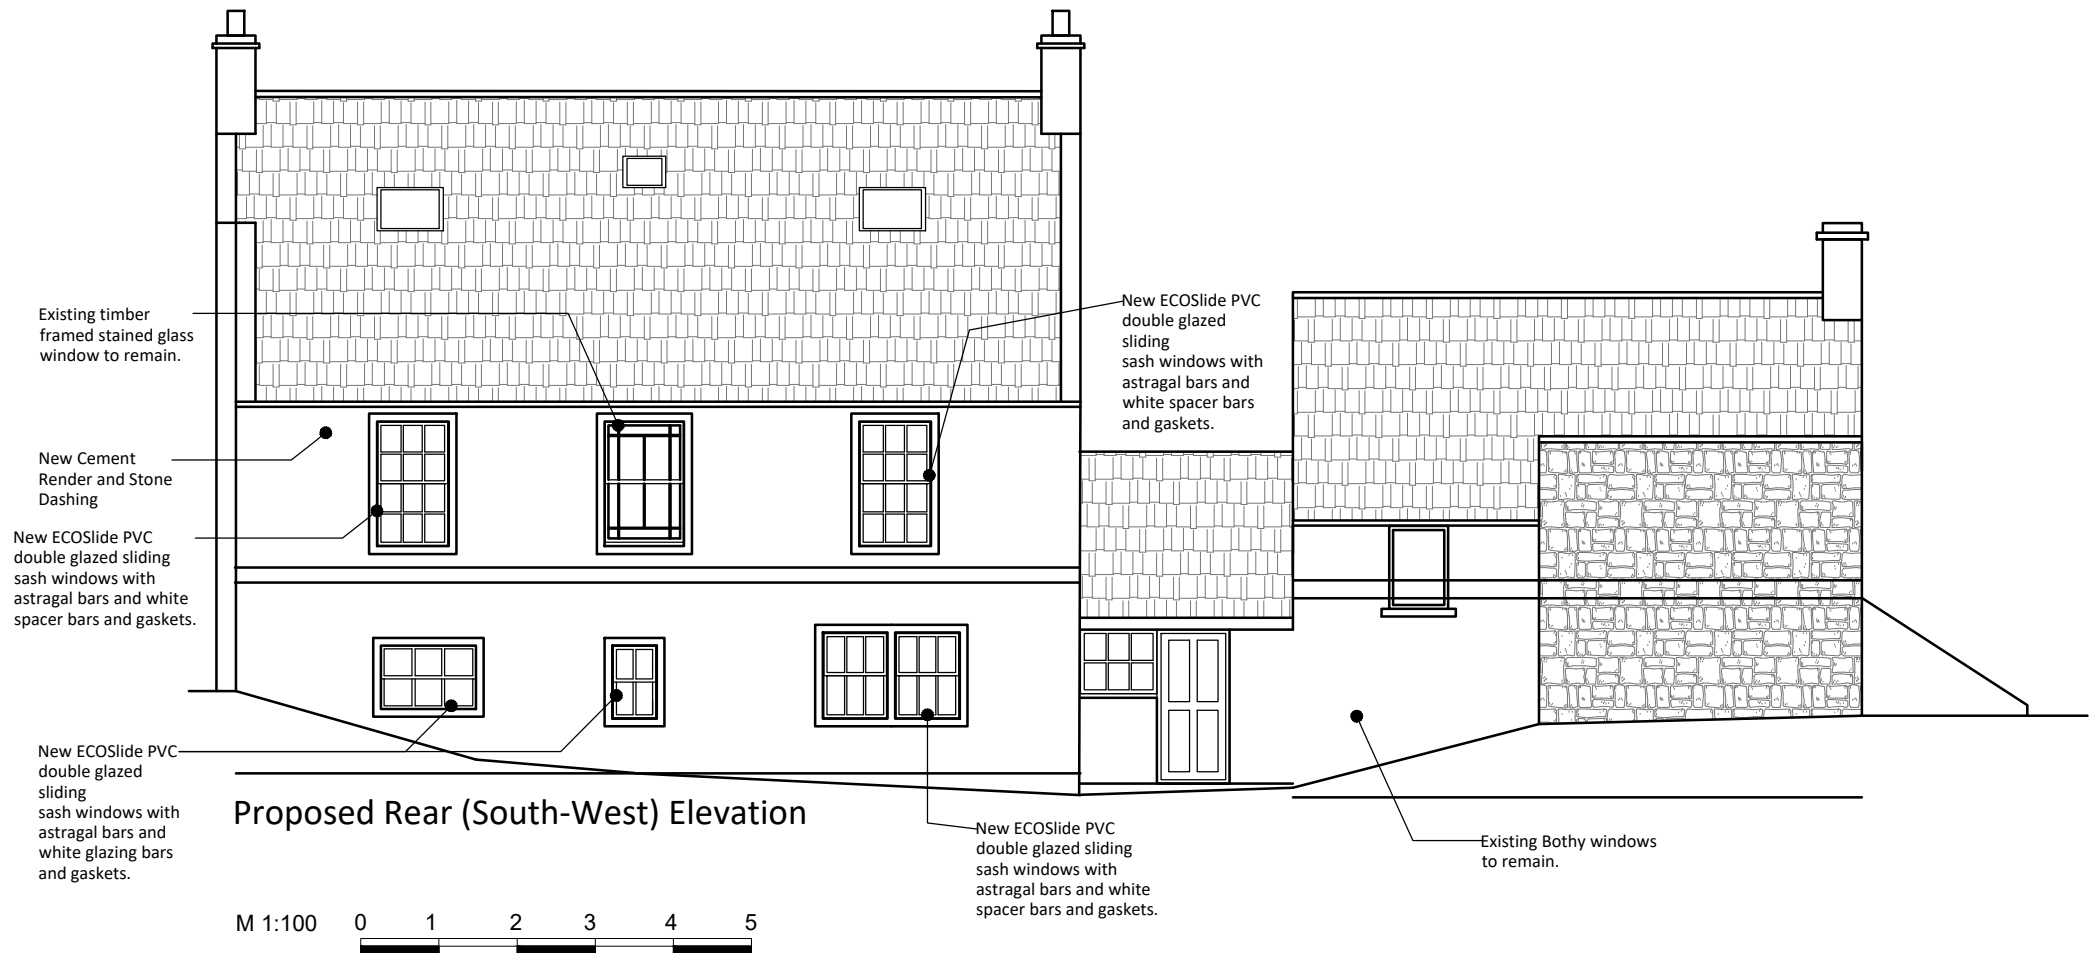

Proposed Rear (South-West) Elevation

M 1:100 0 1 2 3 4 5