


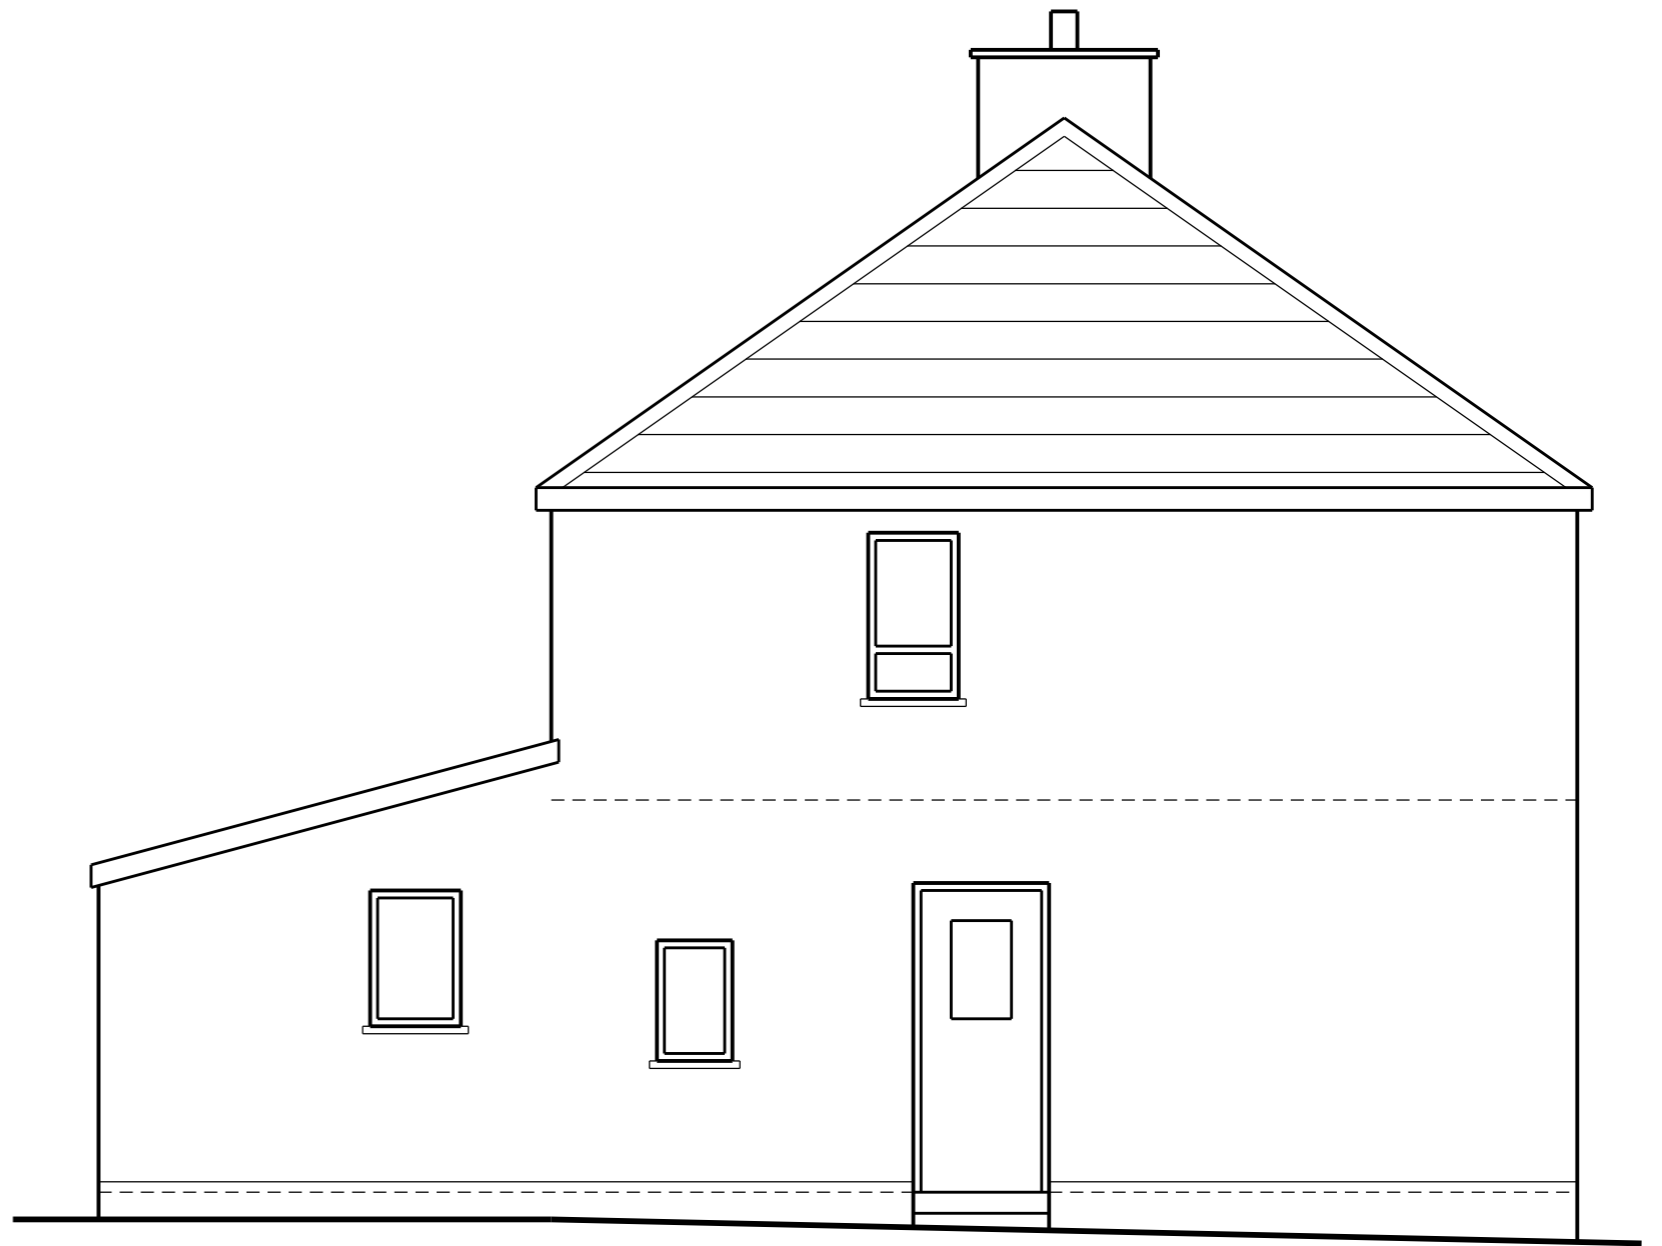

proposed rear elevation



proposed end elevation

SCALE



This scheme is subject to town planning and all other necessary consents.

Rev 01 jun 2023 First issue

Dimensions, area and levels where given are only approximate and subject to site survey. All dimensions are to be checked on site. Any discrepancies or variations are to be reported to the client before work commences. Figured dimensions only are to be taken from this drawing.

This drawing is to be read in conjunction with all relevant consultants' and/or specialist drawings/documents and any discrepancies or variations are to be notified to the client before the affected work commences.

Client Mr. Dean Morris

Job Title Proposed rear extension & internal alterations to provide living & utility room

Drawing Title Proposed elevations

Scale: 1:50 @ A3

Date: jun 2023 Drawn:

Job No: 437 Drwg No: 05001 Rev: 01

Richard J Lindsay  
Waters Edge  
2A Church Road  
Harrington  
CA14 5QP

email: calvadesign46@gmail.com  
Mob : 07921 949618