




proposed front elevation (SE)

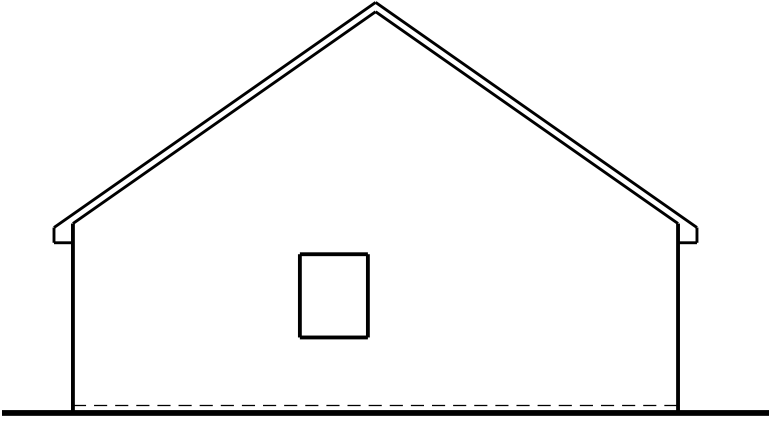

proposed end elevation (NE)

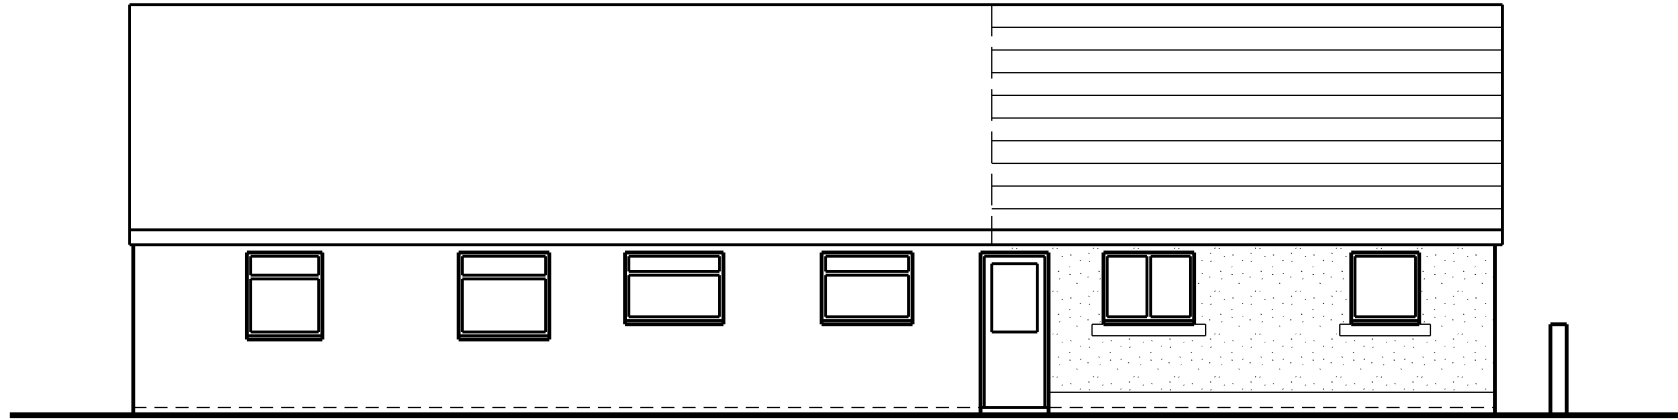

proposed rear elevation (NW)

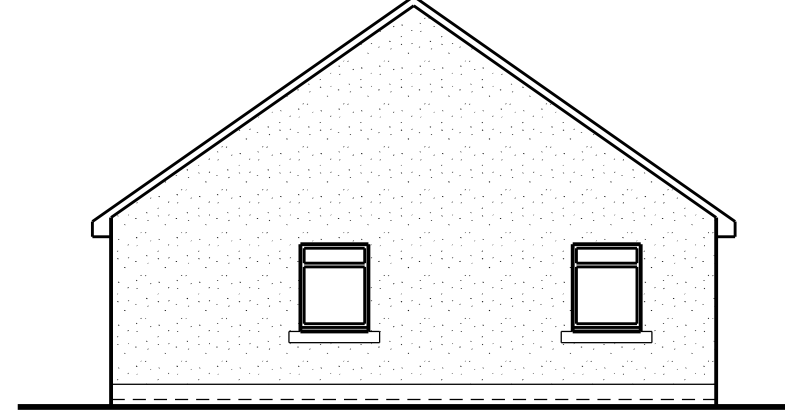

proposed end elevation (SW)



This scheme is subject to town planning and all other necessary consents.

Rev 01 jul 2025 First issue

Dimensions, area and levels where given are only approximate and subject to site survey. All dimensions are to be checked on site. Any discrepancies or variations are to be reported to the client before work commences. Figured dimensions only are to be taken from this drawing.

This drawing is to be read in conjunction with all relevant consultants' and/or specialists drawings/documents and any discrepancies or variations are to be notified to the client before the affected work commences.

Client Miss N Stanger & Mr S O'Neil

Job Title Proposed extensions to Southfield, Moor Row

Drawing Title Proposed elevations

Scale: 1:100 @ A3/1:50 @ A1

Date: jul 2025 Drawn:

Job No: 598 Drwg No: 05001 Rev: 01

Richard J Lindsay
Waters Edge
2A Church Road
Harrington
CA14 5QP
email: calvadesign46@gmail.com
Mob : 07921 949618