




proposed front elevation (north west)

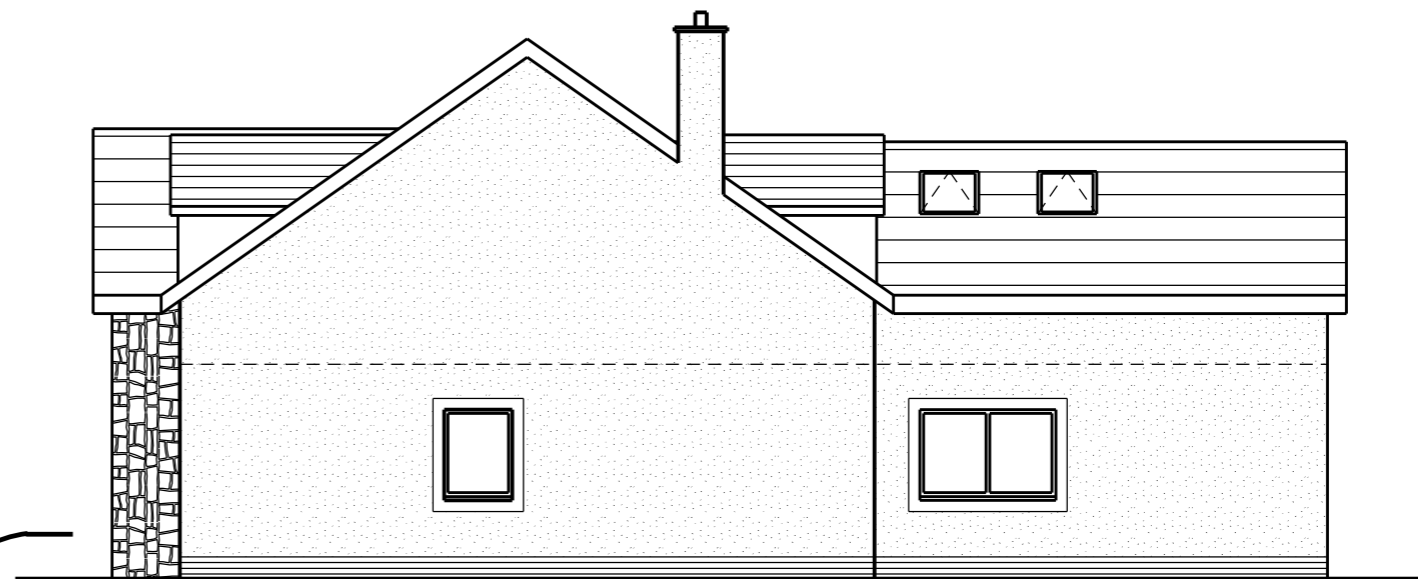

proposed side elevation (south west)



proposed rear elevation (south east)



proposed side elevation (north east)



This scheme is subject to town planning and all other necessary consents.

Rev 01 aug 2021 First issue  
Rev 02 dec 2021 Client amendment

Dimensions, area and levels where given are only approximate and subject to site survey. All dimensions are to be checked on site. Any discrepancies or variations are to be reported to the client before work commences. Figured dimensions only are to be taken from this drawing.

This drawing is to be read in conjunction with all relevant consultants' and/or specialists drawings/documents and any discrepancies or variations are to be notified to the client before the affected work commences.

Client Mr K. Wirga  
Job Title New dwelling on Plot 5, Gilgarran Park Gilgarran  
Drawing Title Proposed elevations

Scale: 1:100 @ A3/1:50 @ A1  
Date: aug 2021 Drawn:  
Job No: 299 Drwg No: 05001 Rev: 01

Richard J Lindsay  
Home Dale  
Low Scales  
Wigton  
CA7 3NE  
email: calvadesign46@gmail.com  
Mob : 07921 949618