



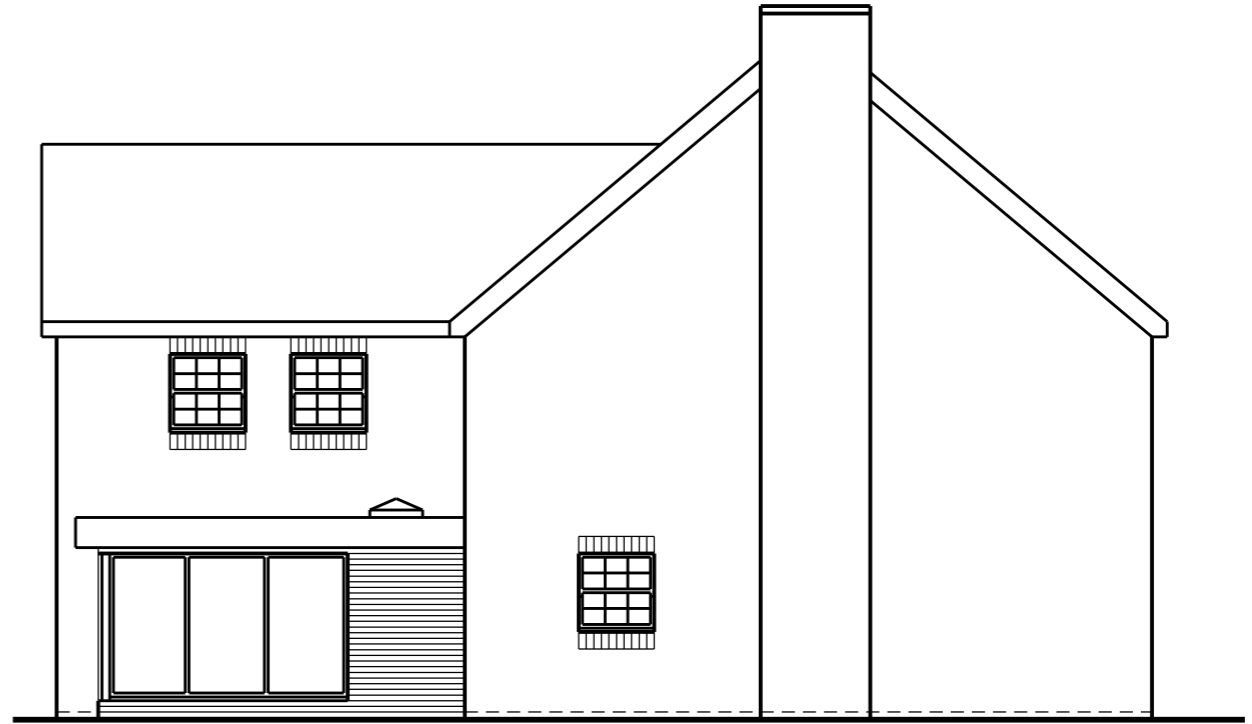


proposed rear elevation (SW)



proposed side elevation (SE)

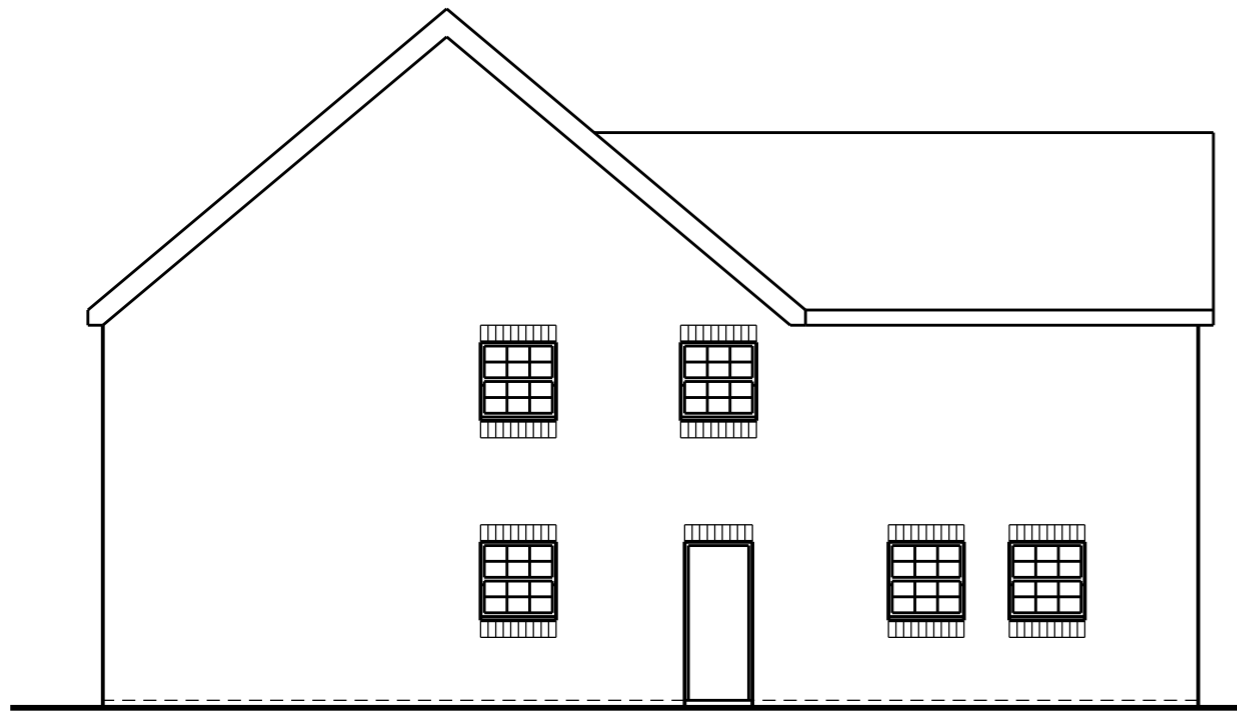

proposed side elevation (NW)

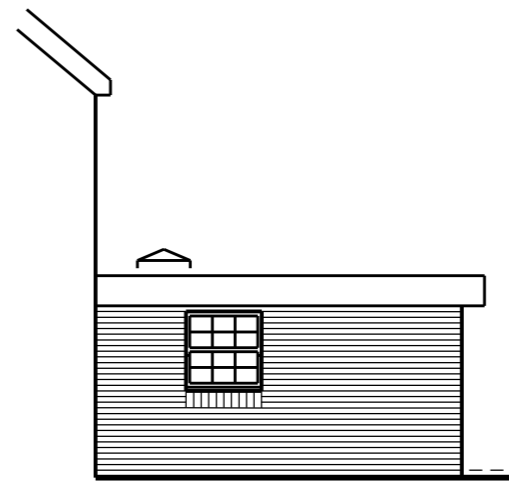

proposed extension side elevation (NW)

**SCALE**

0 1m 2m 3m 4m 5m 10m 15m 20m 25m 30m 35m

This scheme is subject to town planning and all other necessary consents.

Dimensions, area and levels where given are only approximate and subject to site survey. All dimensions are to be checked on site. Any discrepancies or variations are to be reported to the client before work commences. Figured dimensions only are to be taken from this drawing.

This drawing is to be read in conjunction with all relevant consultants' and/or specialists drawings/documents and any discrepancies or variations are to be notified to the client before the affected work commences.

Rev 01 jan 2025 First issue  
Rev 02 jan 2025 Client amendment

Client Mr. T. Burns  
Job Title Proposed extensions and alterations to  
15, Larch Court, Moor Row  
Drawing Title  
Proposed elevations

Scale: 1:100 @ A3/1:50 @ A1  
Date: jan 2025 Drawn:  
Job No: 575 Drwg No: 05001 Rev: 02

Richard J Lindsay  
Waters Edge  
2A Church Road  
Harrington  
CA14 5QP  
email: calvadesign46@gmail.com  
Mob : 07921 949618