




proposed front elevation (south east)

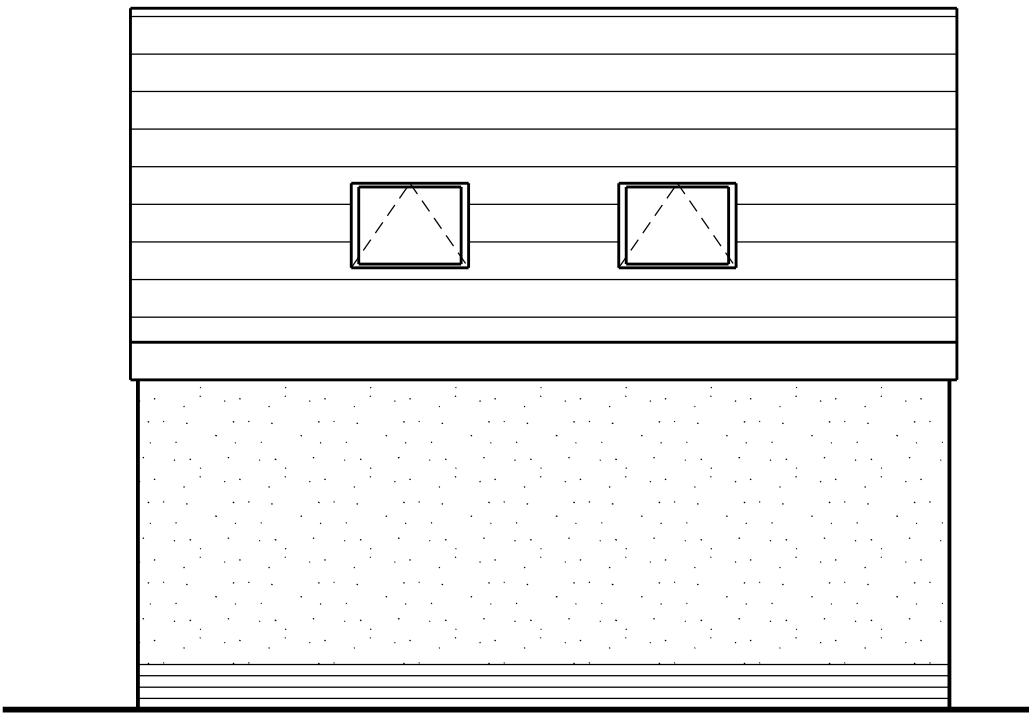

proposed side elevation (north east)

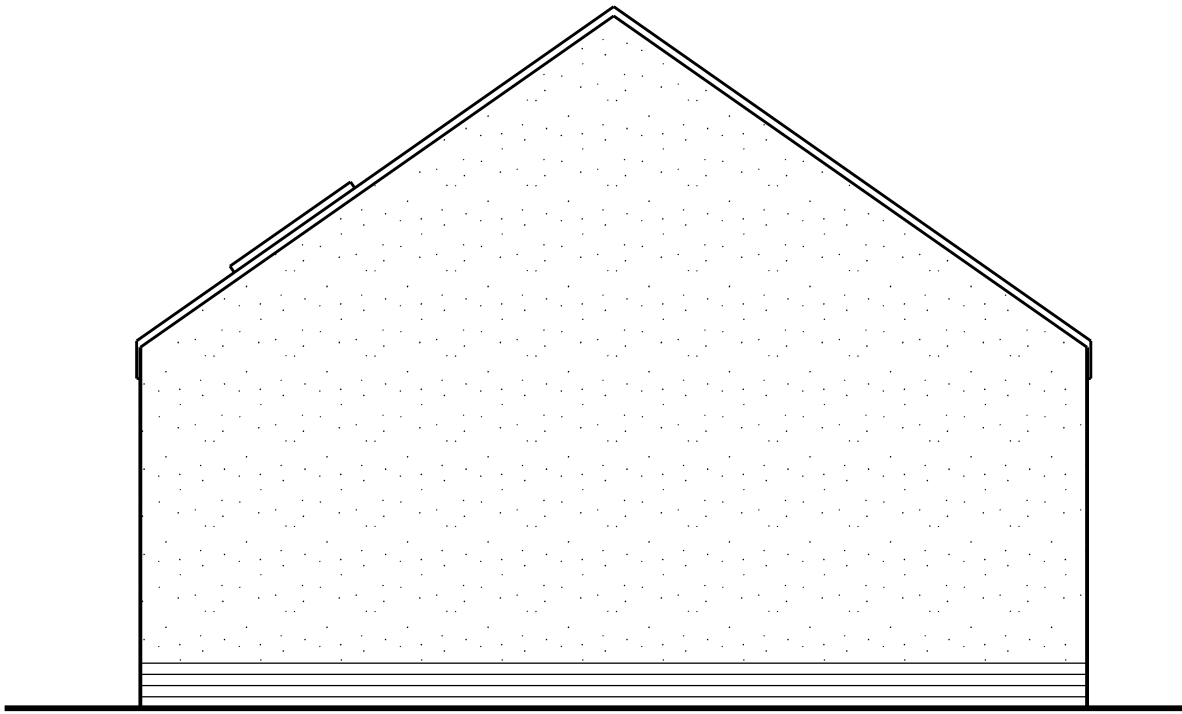

proposed rear elevation (north west)

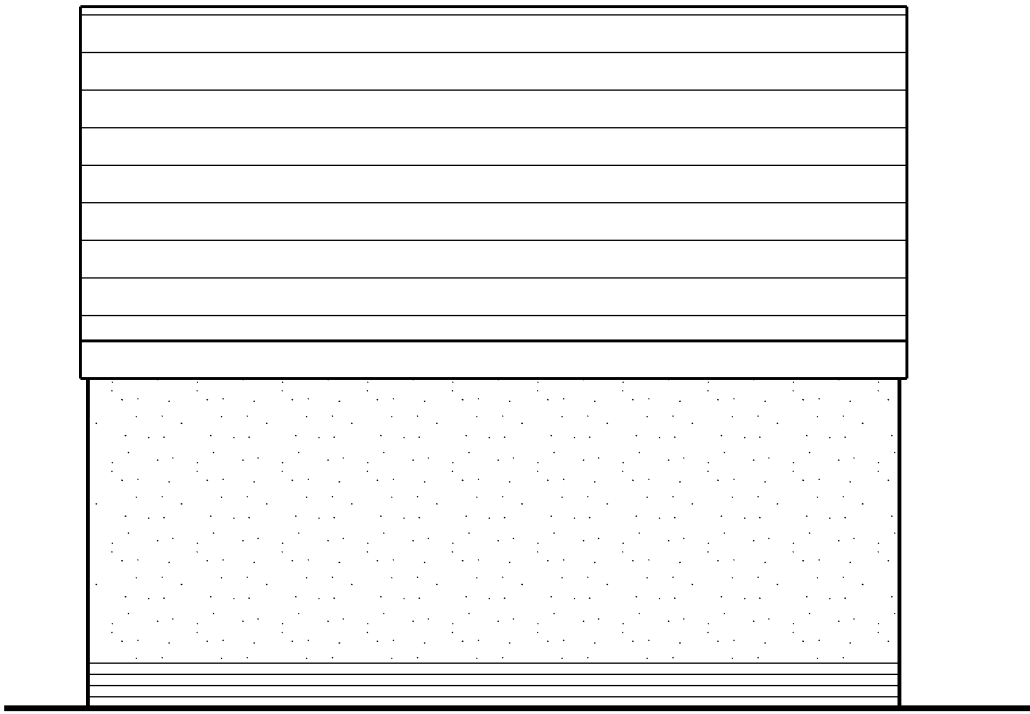

proposed side elevation (south west)

SCALE



This scheme is subject to town planning and all other necessary consents.

Dimensions, area and levels where given are only approximate and subject to site survey. All dimensions are to be checked on site. Any discrepancies or variations are to be reported to the client before work commences. Figured dimensions only are to be taken from this drawing.

This drawing is to be read in conjunction with all relevant consultants' and/or specialists drawings/documents and any discrepancies or variations are to be notified to the client before the affected work commences.

Rev 01	sep 2021	First issue
Rev 02	jan 2022	Amended in line with revised plan
Rev 03	jan 2022	Amended in line with revised plan

Client	Mr. L. Messenger
Job Title	Proposed garage at 1 Earls Road Bransty, Whitehaven
Drawing Title	Proposed elevations

Scale: 1:50 @ A3	
Date: sep 2021	Drawn:
Job No: 316	Drwg No: 05001
	Rev: 03

Richard J Lindsay
Home Dale
Low Scales
Wigton
CA7 3NE

email: calvadesign46@gmail.com
Mob : 07921 949618