


proposed front elevation (west)

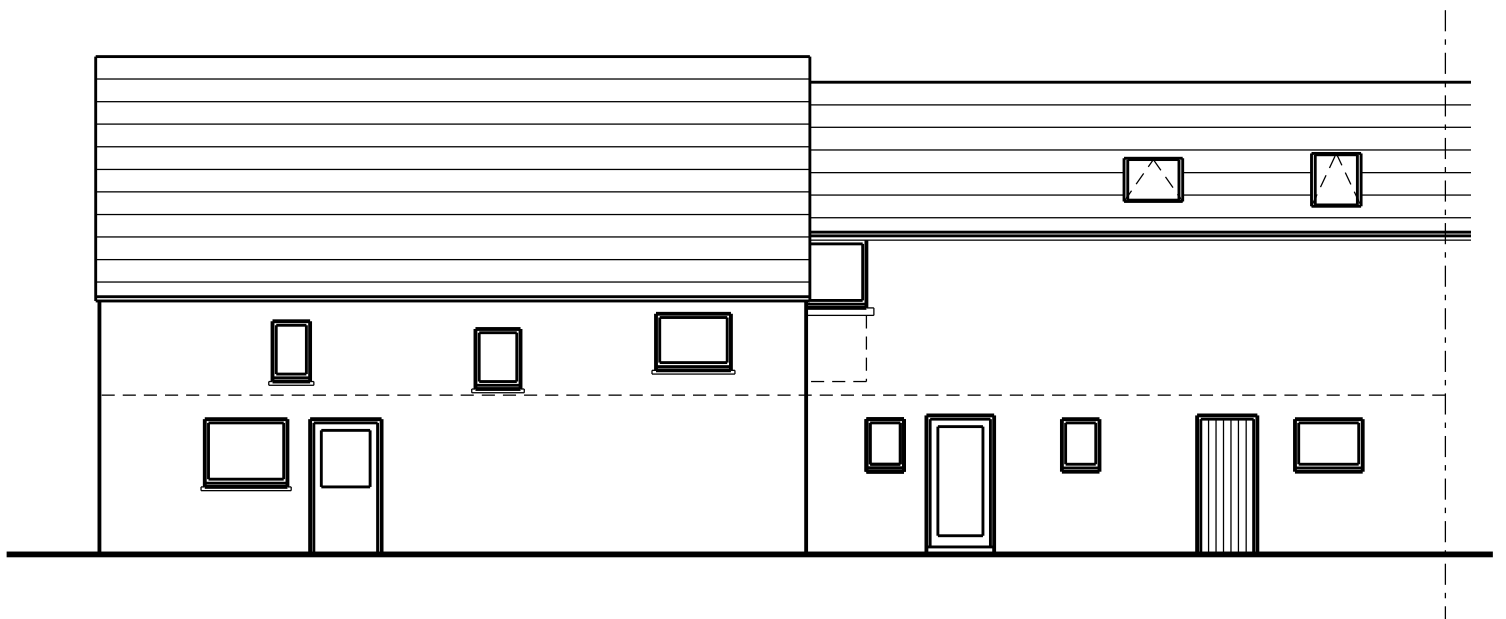

proposed rear elevation (east)

SCALE



This scheme is subject to town planning and all other necessary consents.

Dimensions, area and levels where given are only approximate and subject to site survey. All dimensions are to be checked on site. Any discrepancies or variations are to be reported to the client before work commences. Figured dimensions only are to be taken from this drawing.

This drawing is to be read in conjunction with all relevant consultants' and/or specialists drawings/documents and any discrepancies or variations are to be notified to the client before the affected work commences.

Rev 01 feb 2025 First issue  
Rev 02 aug 2025 Updated  
Rev 03 aug 2025 Updated in line with amended plans

Client Mr. & Mrs. Regan  
Job Title Proposed extension into barn to make living accommodation at Steele House, Sandwith

Drawing Title  
Proposed elevations

Scale: 1:100 @ A3/1:50 @ A1  
Date: feb 2025 Drawn:

Job No: 584 Drwg No: 05001 Rev: 03

Richard J Lindsay  
Waters Edge  
2A Church Road  
Harrington  
CA14 5QP  
email: calvadesign46@gmail.com  
Mob : 07921 949618