


proposed side elevation (SW)



proposed rear elevation (NW)

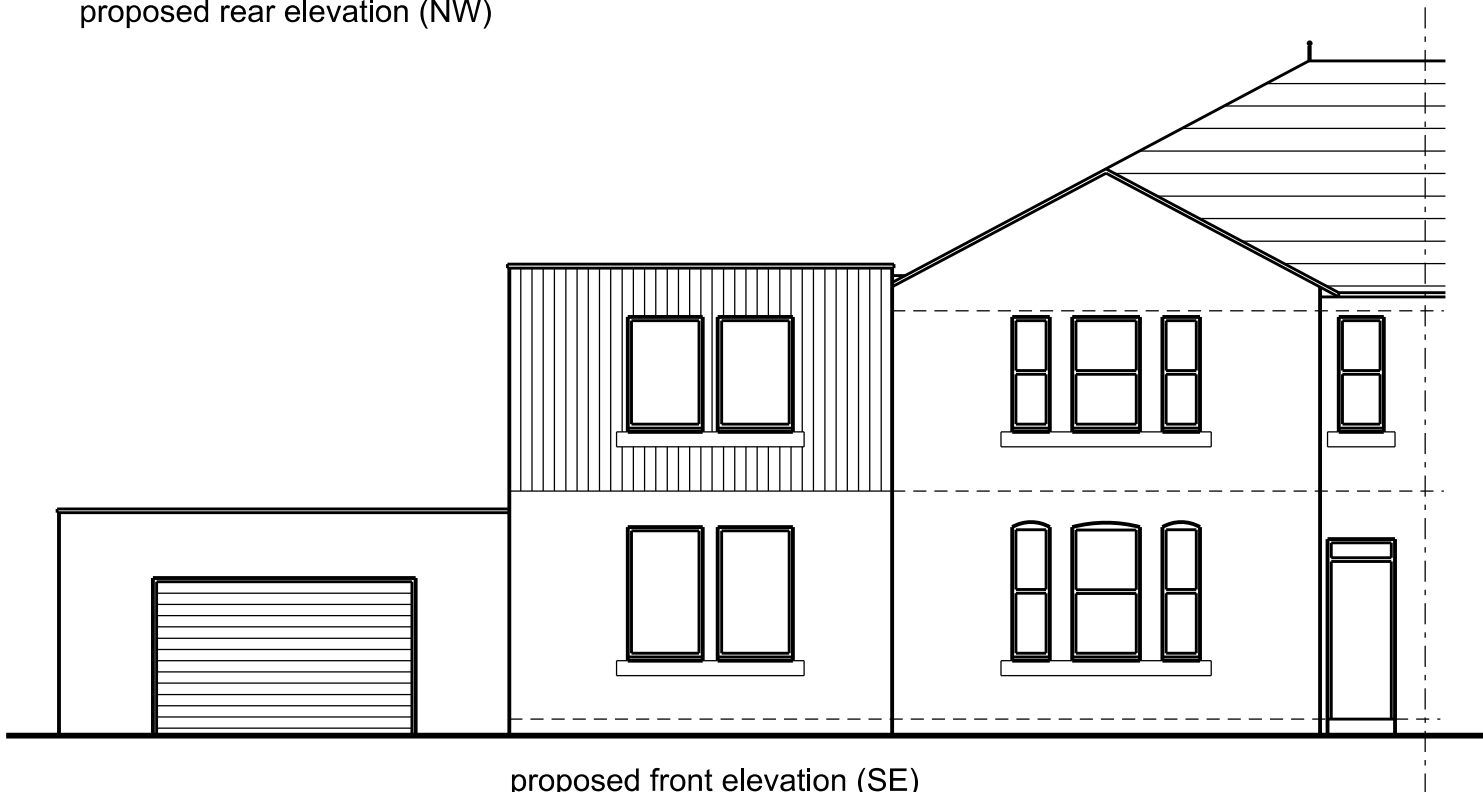

proposed front elevation (SE)

Rev 03 sep 2024 Client amendment
Rev 02 jul 2024 Updated
Rev 01 jul 2024 First issue

SCALE 0 1m 2m 3m 4m 5m 10m 15m 20m

This scheme is subject to town planning and all other necessary consents.

Dimensions, area and levels where given are only approximate and subject to site survey. All dimensions are to be checked on site. Any discrepancies or variations are to be reported to the client before work commences. Figured dimensions only are to be taken from this drawing.

This drawing is to be read in conjunction with all relevant consultants' and/or specialists drawings/documents and any discrepancies or variations are to be notified to the client before the affected work commences.

Client Mr. & Mrs. McCourt
Job Title Alterations & extensions to Glendale,
Crossfield Road, Cleator Moor
Drawing Title
Proposed elevations

Scale: 1:100 @ A3/1:50 @ A1
Date: jul 2024 Drawn:
Job No: 535 Drwg No: 05001 Rev: 03

Richard J Lindsay
Waters Edge
2A Church Road
Harrington
CA14 5QP
email: calvadesign46@gmail.com
Mob : 07921 949618