



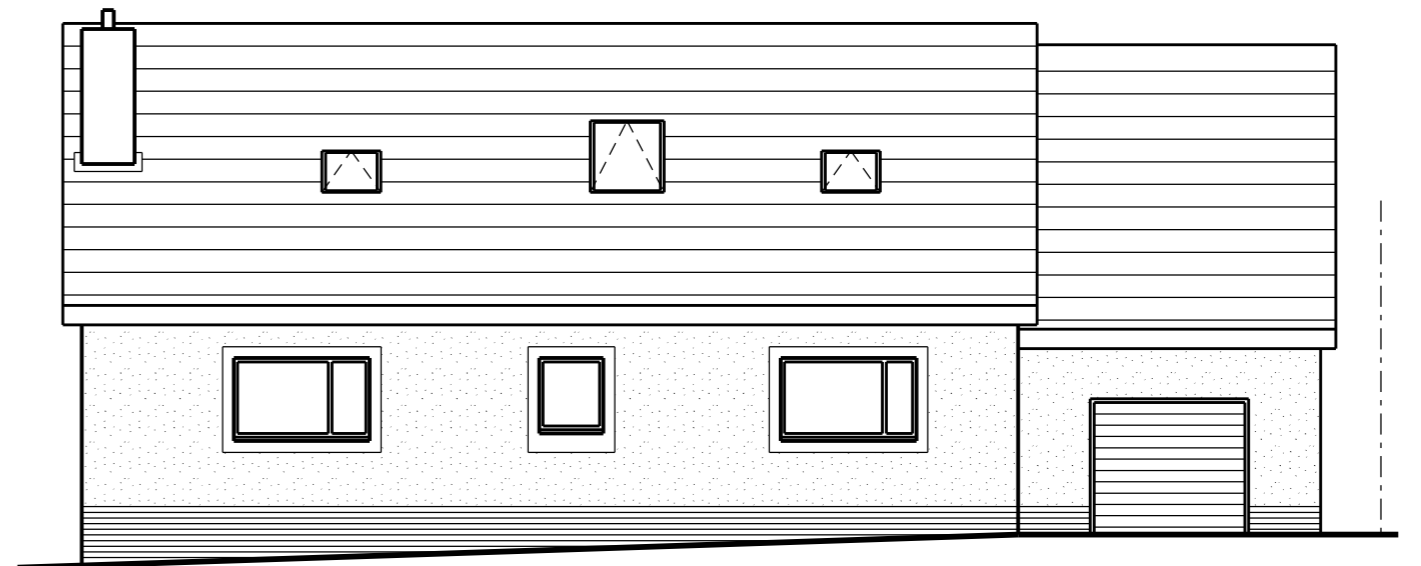

proposed front elevation (south west)

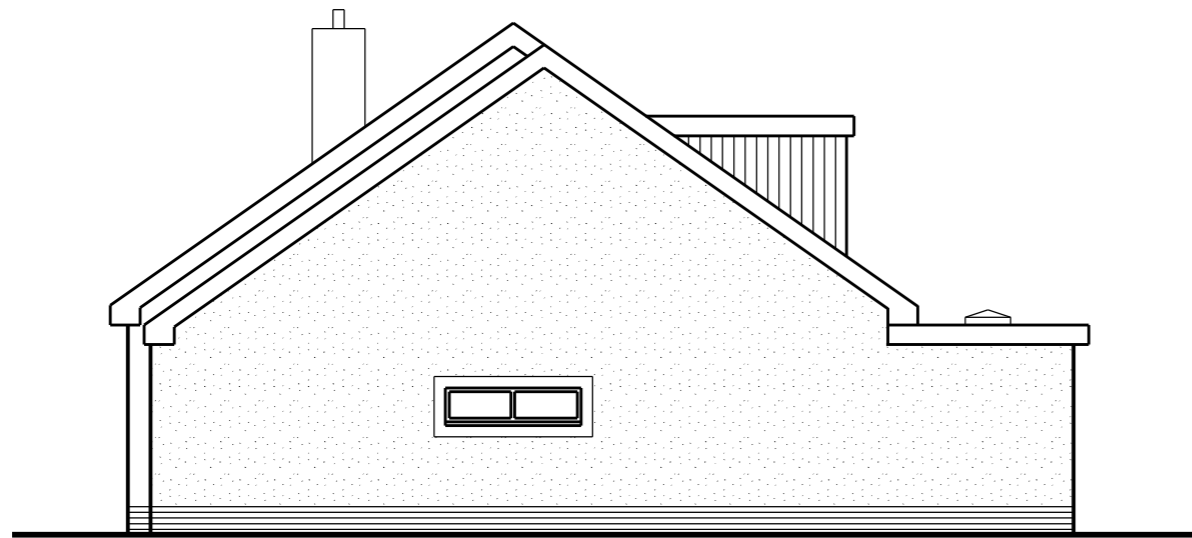

proposed side elevation (south east)



proposed rear elevation (north east)



proposed side elevation (north west)



This scheme is subject to town planning and all other necessary consents.

Dimensions, area and levels where given are only approximate and subject to site survey. All dimensions are to be checked on site. Any discrepancies or variations are to be reported to the client before work commences. Figured dimensions only are to be taken from this drawing.

This drawing is to be read in conjunction with all relevant consultants' and/or specialists drawings/documents and any discrepancies or variations are to be notified to the client before the affected work commences.

Rev 01	feb 2024	First issue
Rev 02	feb 2024	Client amendment
Rev 03	feb 2024	Client amendment
Rev 04	apr 2024	Client amendment
Rev 05	apr 2024	Client amendment

Client	Bernadette Cowell
Job Title	Proposed alterations to 2 High Grove, Whitehaven
Drawing Title	Proposed elevations

Scale:	1:100 @ A3/1:50 @ A1
Date:	feb 2024
Drawn:	
Job No:	490
Drwg No:	05001
Rev:	05

Richard J Lindsay
 Waters Edge
 2A Church Road
 Harrington
 CA14 5QP
 email: calvadesign46@gmail.com
 Mob : 07921 949618