




proposed front elevation

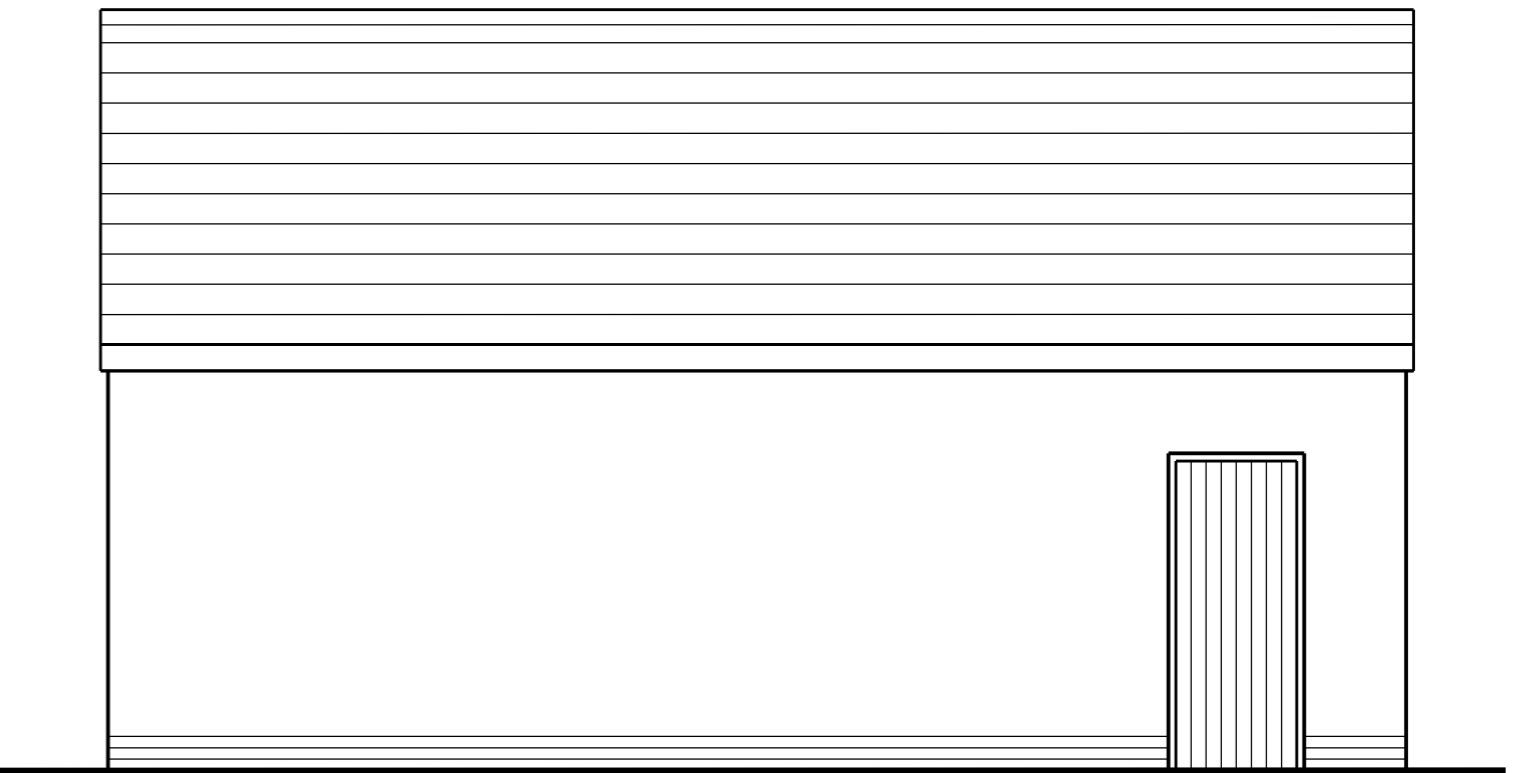

proposed side elevation

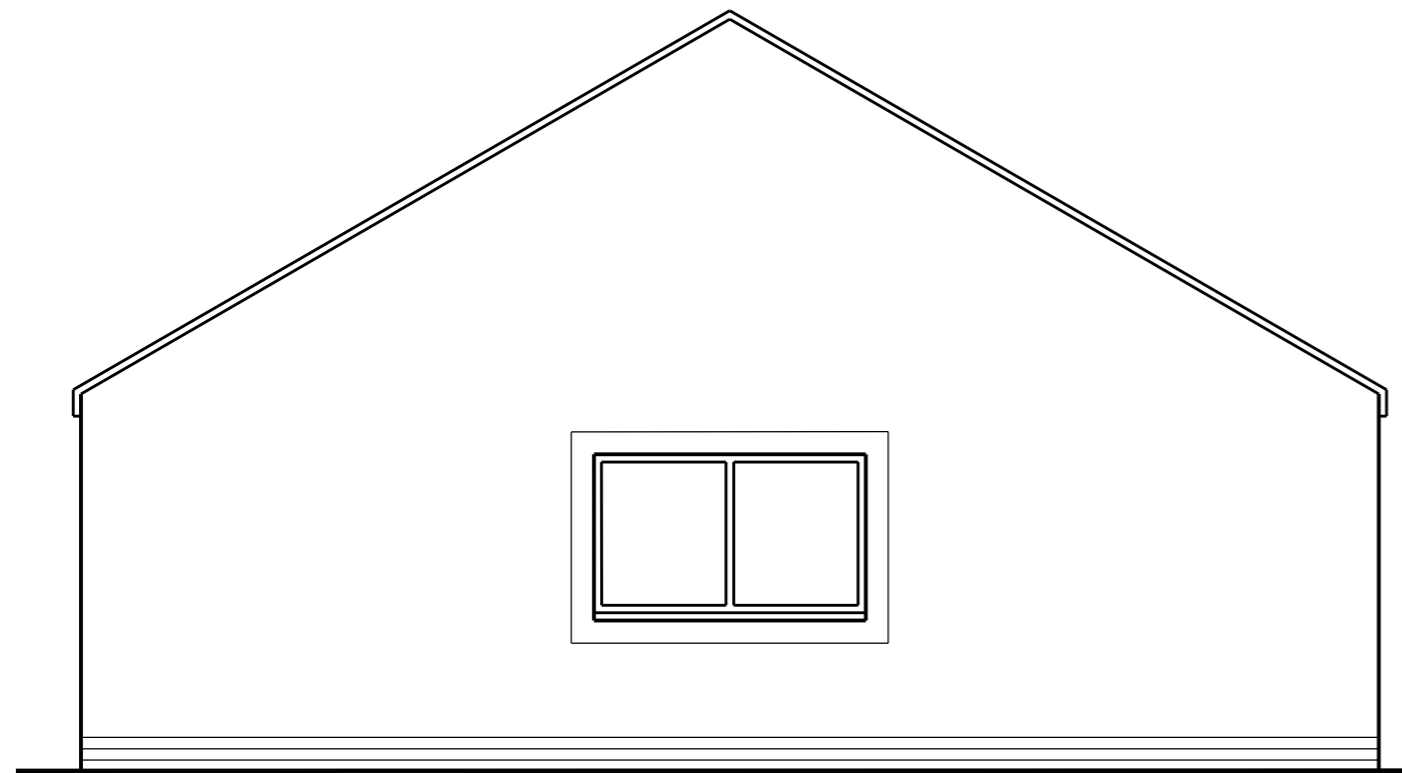

proposed rear elevation

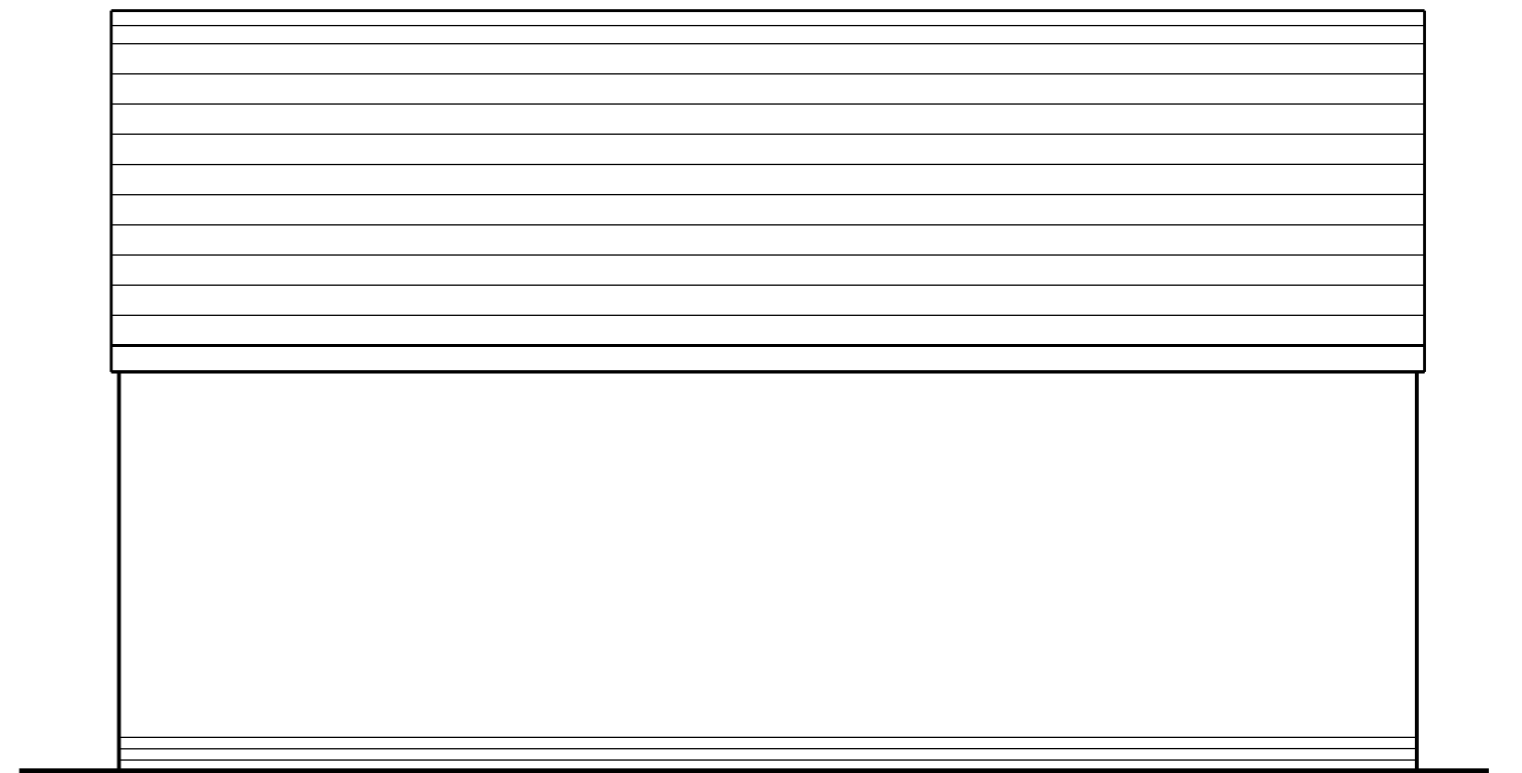

proposed side elevation

SCALE



This scheme is subject to town planning and all other necessary consents.

Rev 01 jun 2024 First issue
 Rev 02 jul 2024 Client amendment

Dimensions, area and levels where given are only approximate and subject to site survey. All dimensions are to be checked on site. Any discrepancies or variations are to be reported to the client before work commences. Figured dimensions only are to be taken from this drawing.

This drawing is to be read in conjunction with all relevant consultants' and/or specialists drawings/documents and any discrepancies or variations are to be notified to the client before the affected work commences.

Client Mr. P. Shepherd
 Job Title Erection of new dwelling and detached garage at Lane Head Gardens, Lane Head, Sandwith
 Drawing Title Proposed garage elevations

Scale: 1:50 @ A3
 Date: aug 2021
 Drawn:
 Job No: 300 Drwg No: 05101 Rev: 02

Richard J Lindsay
 Waters Edge
 2A Church Road
 Harrington
 CA14 5QP
 email: calvadesign46@gmail.com
 Mob : 07921 949618