




proposed front elevation (south west)

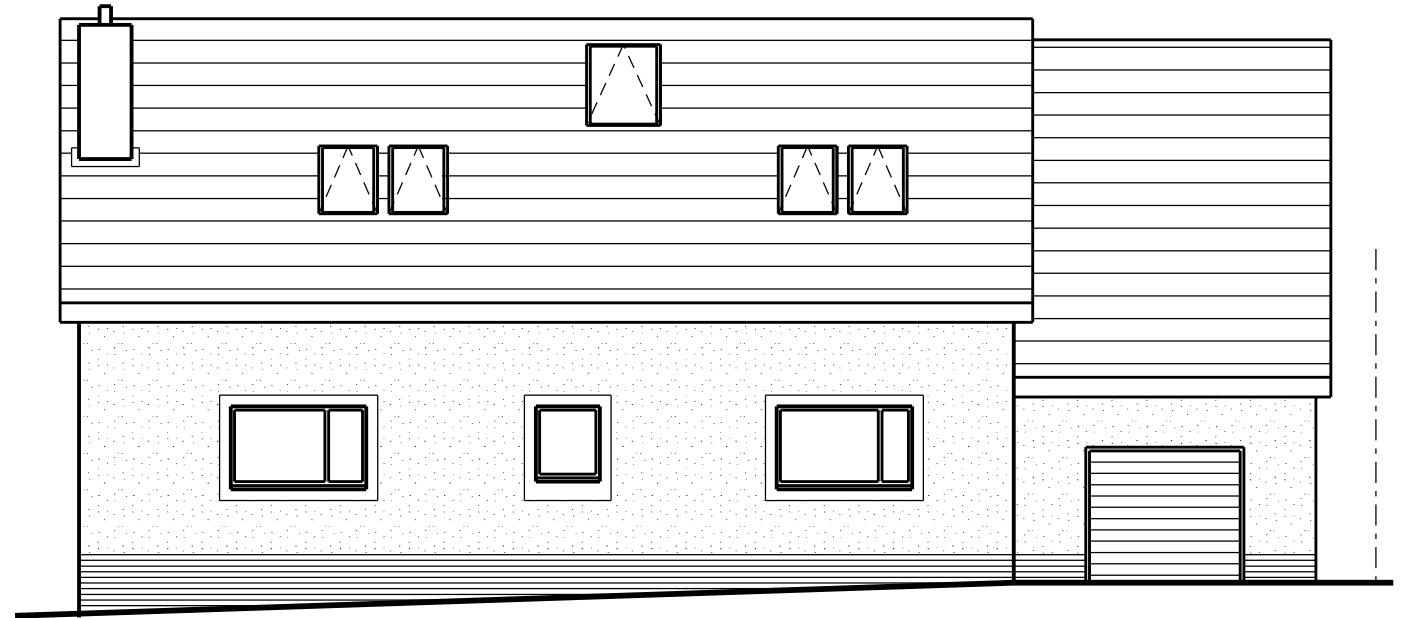

proposed side elevation (south east)

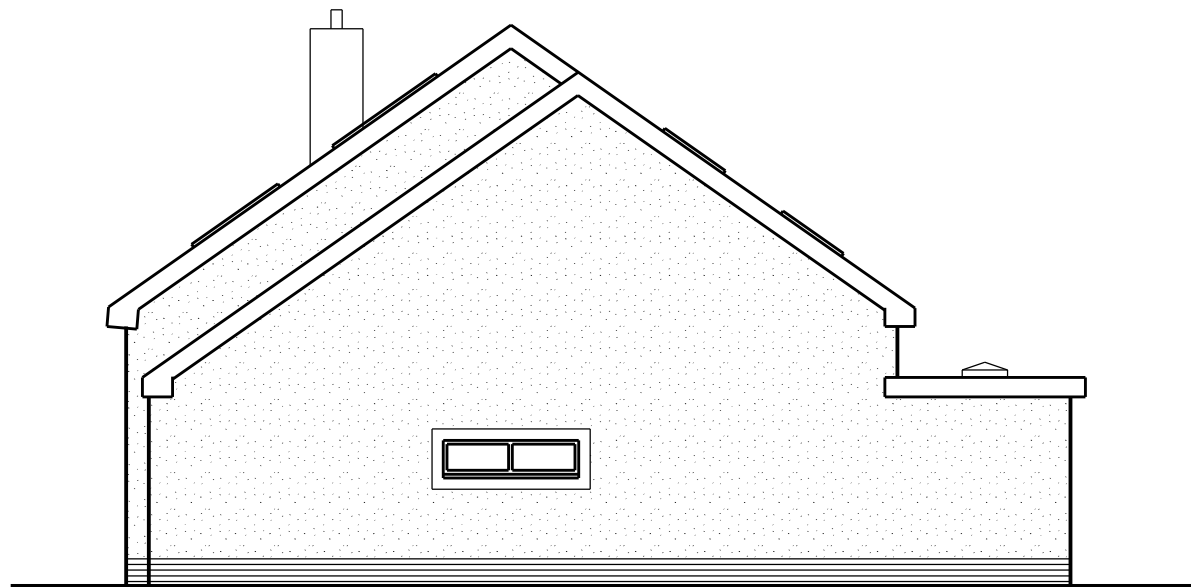

proposed rear elevation (north east)

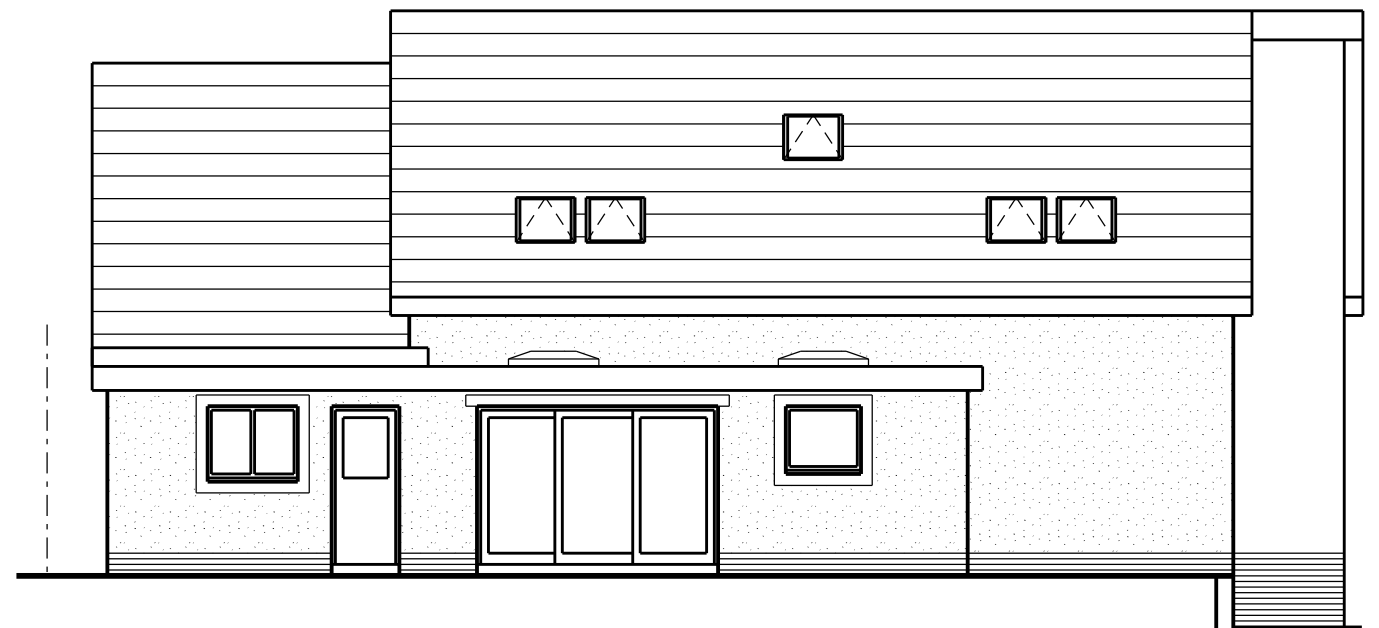

proposed side elevation (north west)

SCALE

0

1m

2m

3m

4m

5m

10m

15m

20m

25m

30m

35m

This scheme is subject to town planning and all other necessary consents.

Dimensions, area and levels where given are only approximate and subject to site survey. All dimensions are to be checked on site. Any discrepancies or variations are to be reported to the client before work commences. Figured dimensions only are to be taken from this drawing.

This drawing is to be read in conjunction with all relevant consultants' and/or specialists drawings/documents and any discrepancies or variations are to be notified to the client before the affected work commences.

Rev 01 may 2024 First issue

Rev 02 jun 2024 Updated in line with revised plans

Rev 03 jun 2024 Updated in line with revised plans

Rev 04 jun 2024 Client amendment

ClientBernadette Cowell

Job TitleProposed alterations to 2 High Grove, Whitehaven

Drawing TitleProposed elevations -

Scale: 1:100 @ A3/1:50 @ A1

Date: feb 2024

Job No: 490

Drwg No: 05001

Rev: 04

Richard J Lindsay  
Waters Edge  
2A Church Road  
Harrington  
CA14 5QP

email: calvadesign46@gmail.com  
Mob : 07921 949618