


SOLAR PANEL NUMBER, ARRAY AND POSITIONING INDICATIVE. EXACT POSITIONING TO BE CONFIRMED BY SPECIALIST

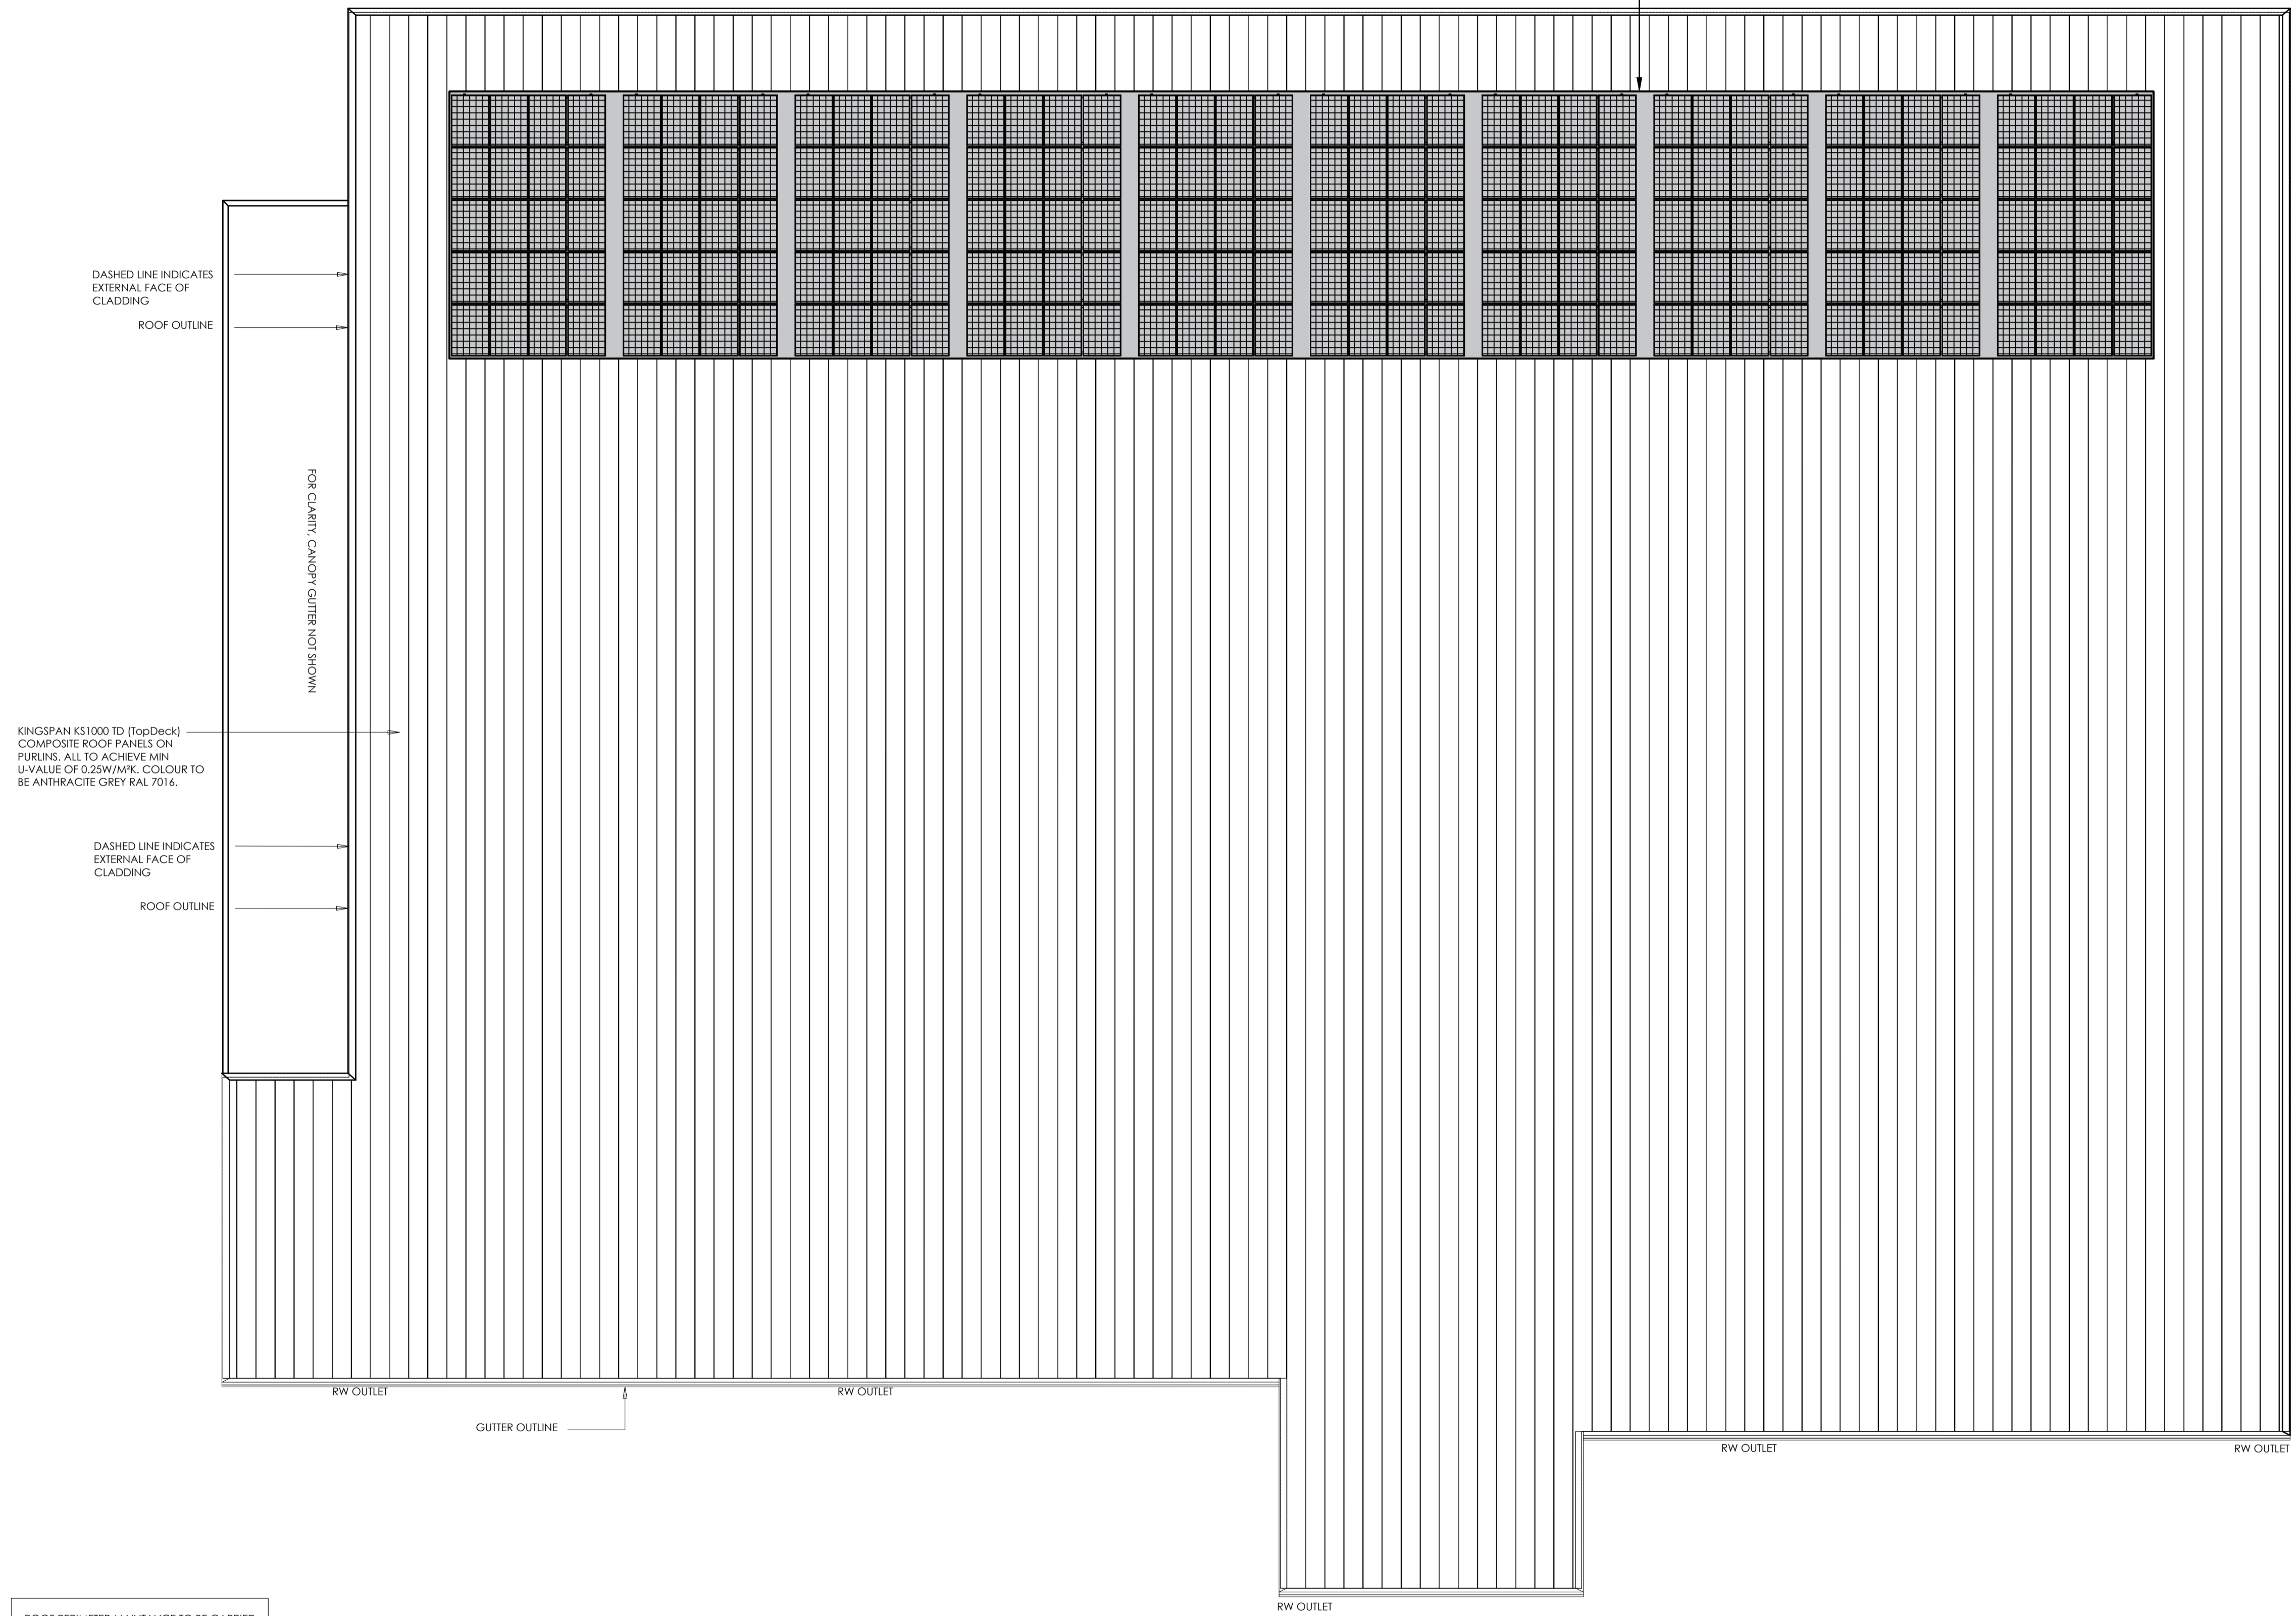

ROOF PERIMETER MAINTENANCE TO BE CARRIED OUT BY TRAINED PERSONNEL ONLY FROM SUITABLE ELEVATED APPARATUS TO WHICH THEY ARE HARNESSSED

MORE DETAILED REPAIRS TO BE CARRIED OUT FROM A TEMPORARY SCAFFOLD WITH EDGE GUARDING TO PREVENT FALLS.

A DETAILED METHOD STATEMENT SHOULD BE PROVIDED BY THE MAINTENANCE COMPANY PRIOR TO CARRYING OUT ANY MAINTENANCE WORKS

Client
Aldi Stores Ltd.

Project Title
Aldi - Egremont

Project Address
**Wyndham Terrace
Egremont**



Drawing Title
Proposed Roof Plan

Job No.	Originator	Zone	Level	Type	Role
0541	PA	XX	00	DR	A
System Classification	Drawing No.	Subability	Revision		
PM_40_50_21-0004	S4	P01			
Drawn	Checked	Date	Scale	Size	
Adel	MJ	2024-01-08	1:100	A1	

Studio 303, Malling Exchange,
Haults Yard, Walker Road,
Newcastle Upon Tyne,
NE6 2HL

One Lochrin Square,
92 Fountainbridge,
Edinburgh,
EH3 9QA

t : 0191 260 5551
e : admin@projektarchitects.com
w : www.projektarchitects.com

Architects | Construction

