



# Crosswater House

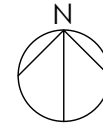

This drawing must not be scaled and all dimensions are to be checked on site prior to work commencing. Use figured dimensions in all cases.  
 The design and drawing are the copyright of Projekt Architects and must not be used or reproduced without permission. Any discrepancies are to be reported immediately to the Projekt Architects.  
 All information shown on the drawing is subject to obtaining the necessary statutory consents.  
 Copyright of Projekt Architects Ltd.

| Rev | Date     | Description | Rev By | Chk'd By |
|-----|----------|-------------|--------|----------|
| P01 | 17.04.24 | First Issue | Adel   | -        |

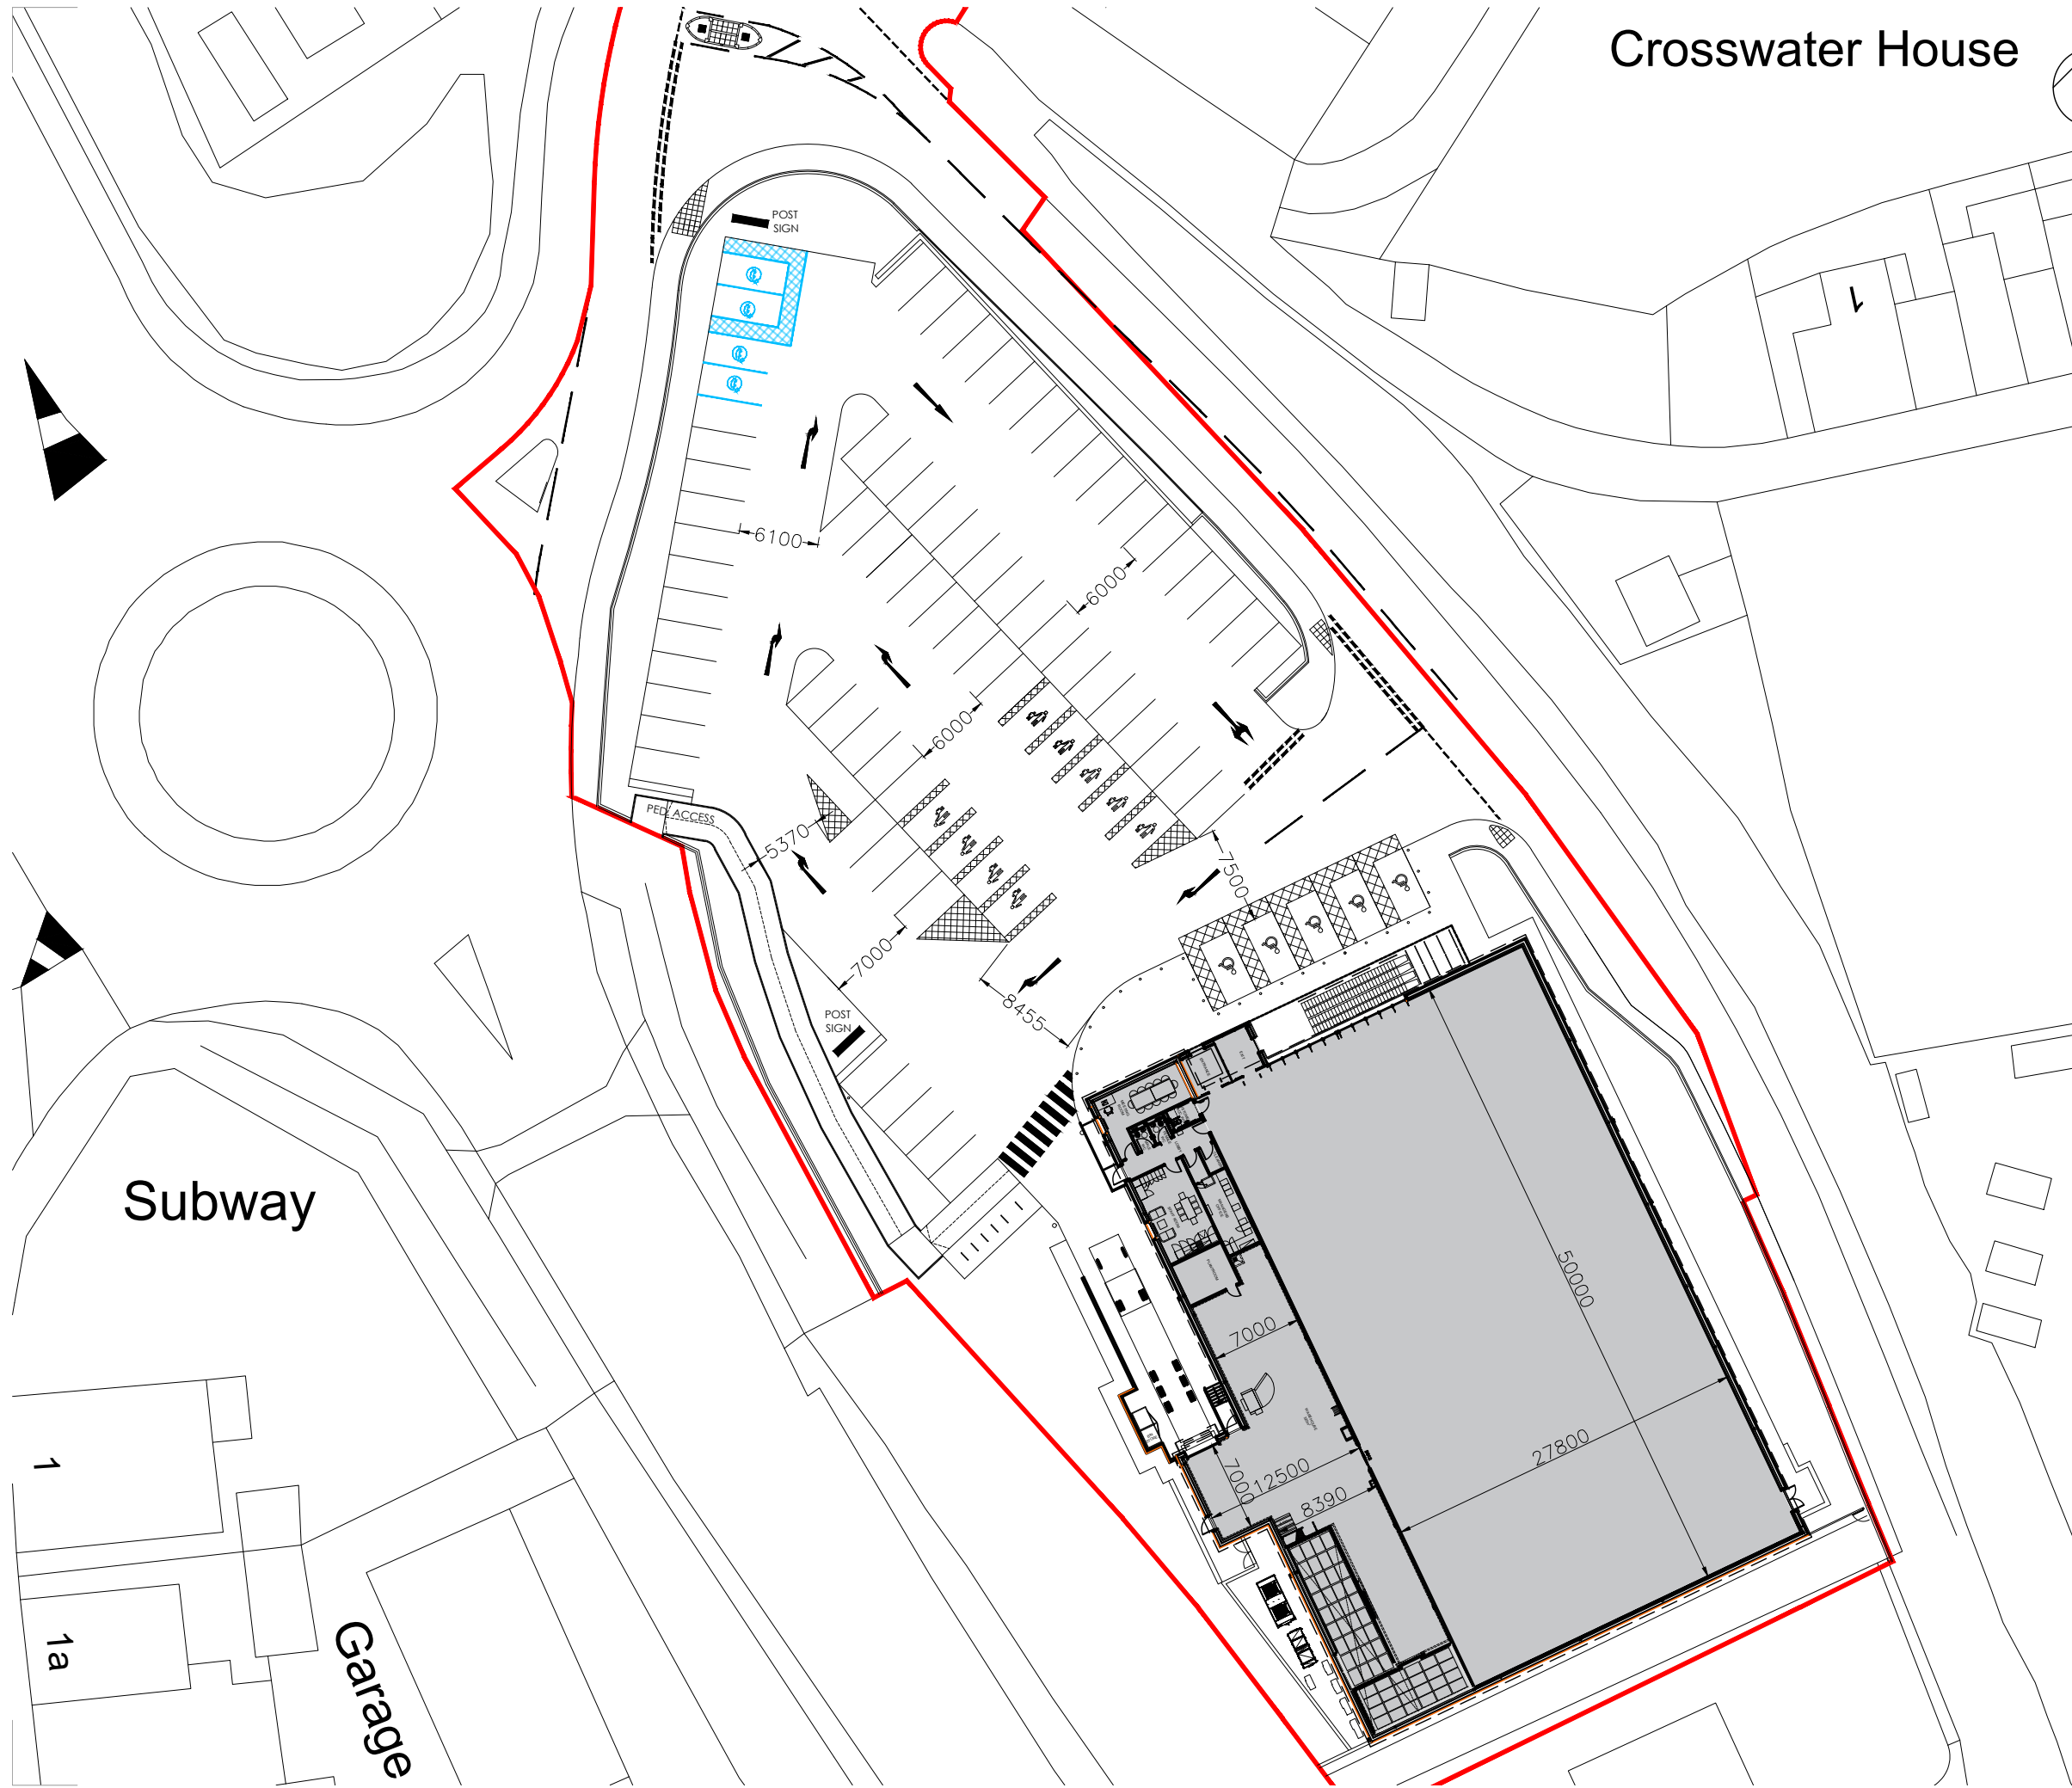

Subway

Garage

1

1a

Client  
**Aldi Stores Ltd**

Project Title  
**Aldi - Egremont**

Project Address  
**Wyndham Place  
 Egremont**

Drawing Title  
**Proposed Site Plan - Access Ramp 2**

Drawing Number  
**0541 - SK22**

Revision  
**P01**

| Drawn | Checked | Date     | Scale | Size | Status |
|-------|---------|----------|-------|------|--------|
| Adel  | -       | 12.12.23 | 1:500 | A3   | Sketch |

Media Exchange 2  
 Coquet Street  
 Newcastle Upon Tyne  
 NE1 2QB

Forsyth House  
 93 George Street  
 Edinburgh  
 EH2 3ES

projekt

t : 0191 260 5551  
 e : admin@projektaghitects.com  
 w : www.projektaghitects.com Architects | Construction

