

FOR PLANNING APPLICATION ONLY

Rev : C 21/2/21 amendments following client comments
 Rev : B 21/1/21 amendments following client comments
 Rev : A 7/1/21 amendments following client comments

ALL DIMENSIONS TO BE CHECKED ON SITE
 FIGURED DIMENSIONS TO BE TAKEN IN PREFERENCE
 TO SCALED DIMENSIONS
 copyright Green Swallow North Limited


RIBA CHARTERED ARCHITECTS



E - greenswallow@btinternet.com
 M - 07970 964184
 Registered Office : Green Swallow North Limited,
 Swallow Barn, Blindcrake, Cumbria, CA13 0QP

CLIENT : Mr & Mrs J Tomlinson
 PROJECT : Plot 3, West End, Rheda Park
 DWG TITLE : As Proposed GF Plan
 JOB NO : 1000/4 Dwg No : 100 Rev : C
 DATE : 21 Nov 2020 SCALE : 1 :50 @A3

GREEN
 SWALLOW

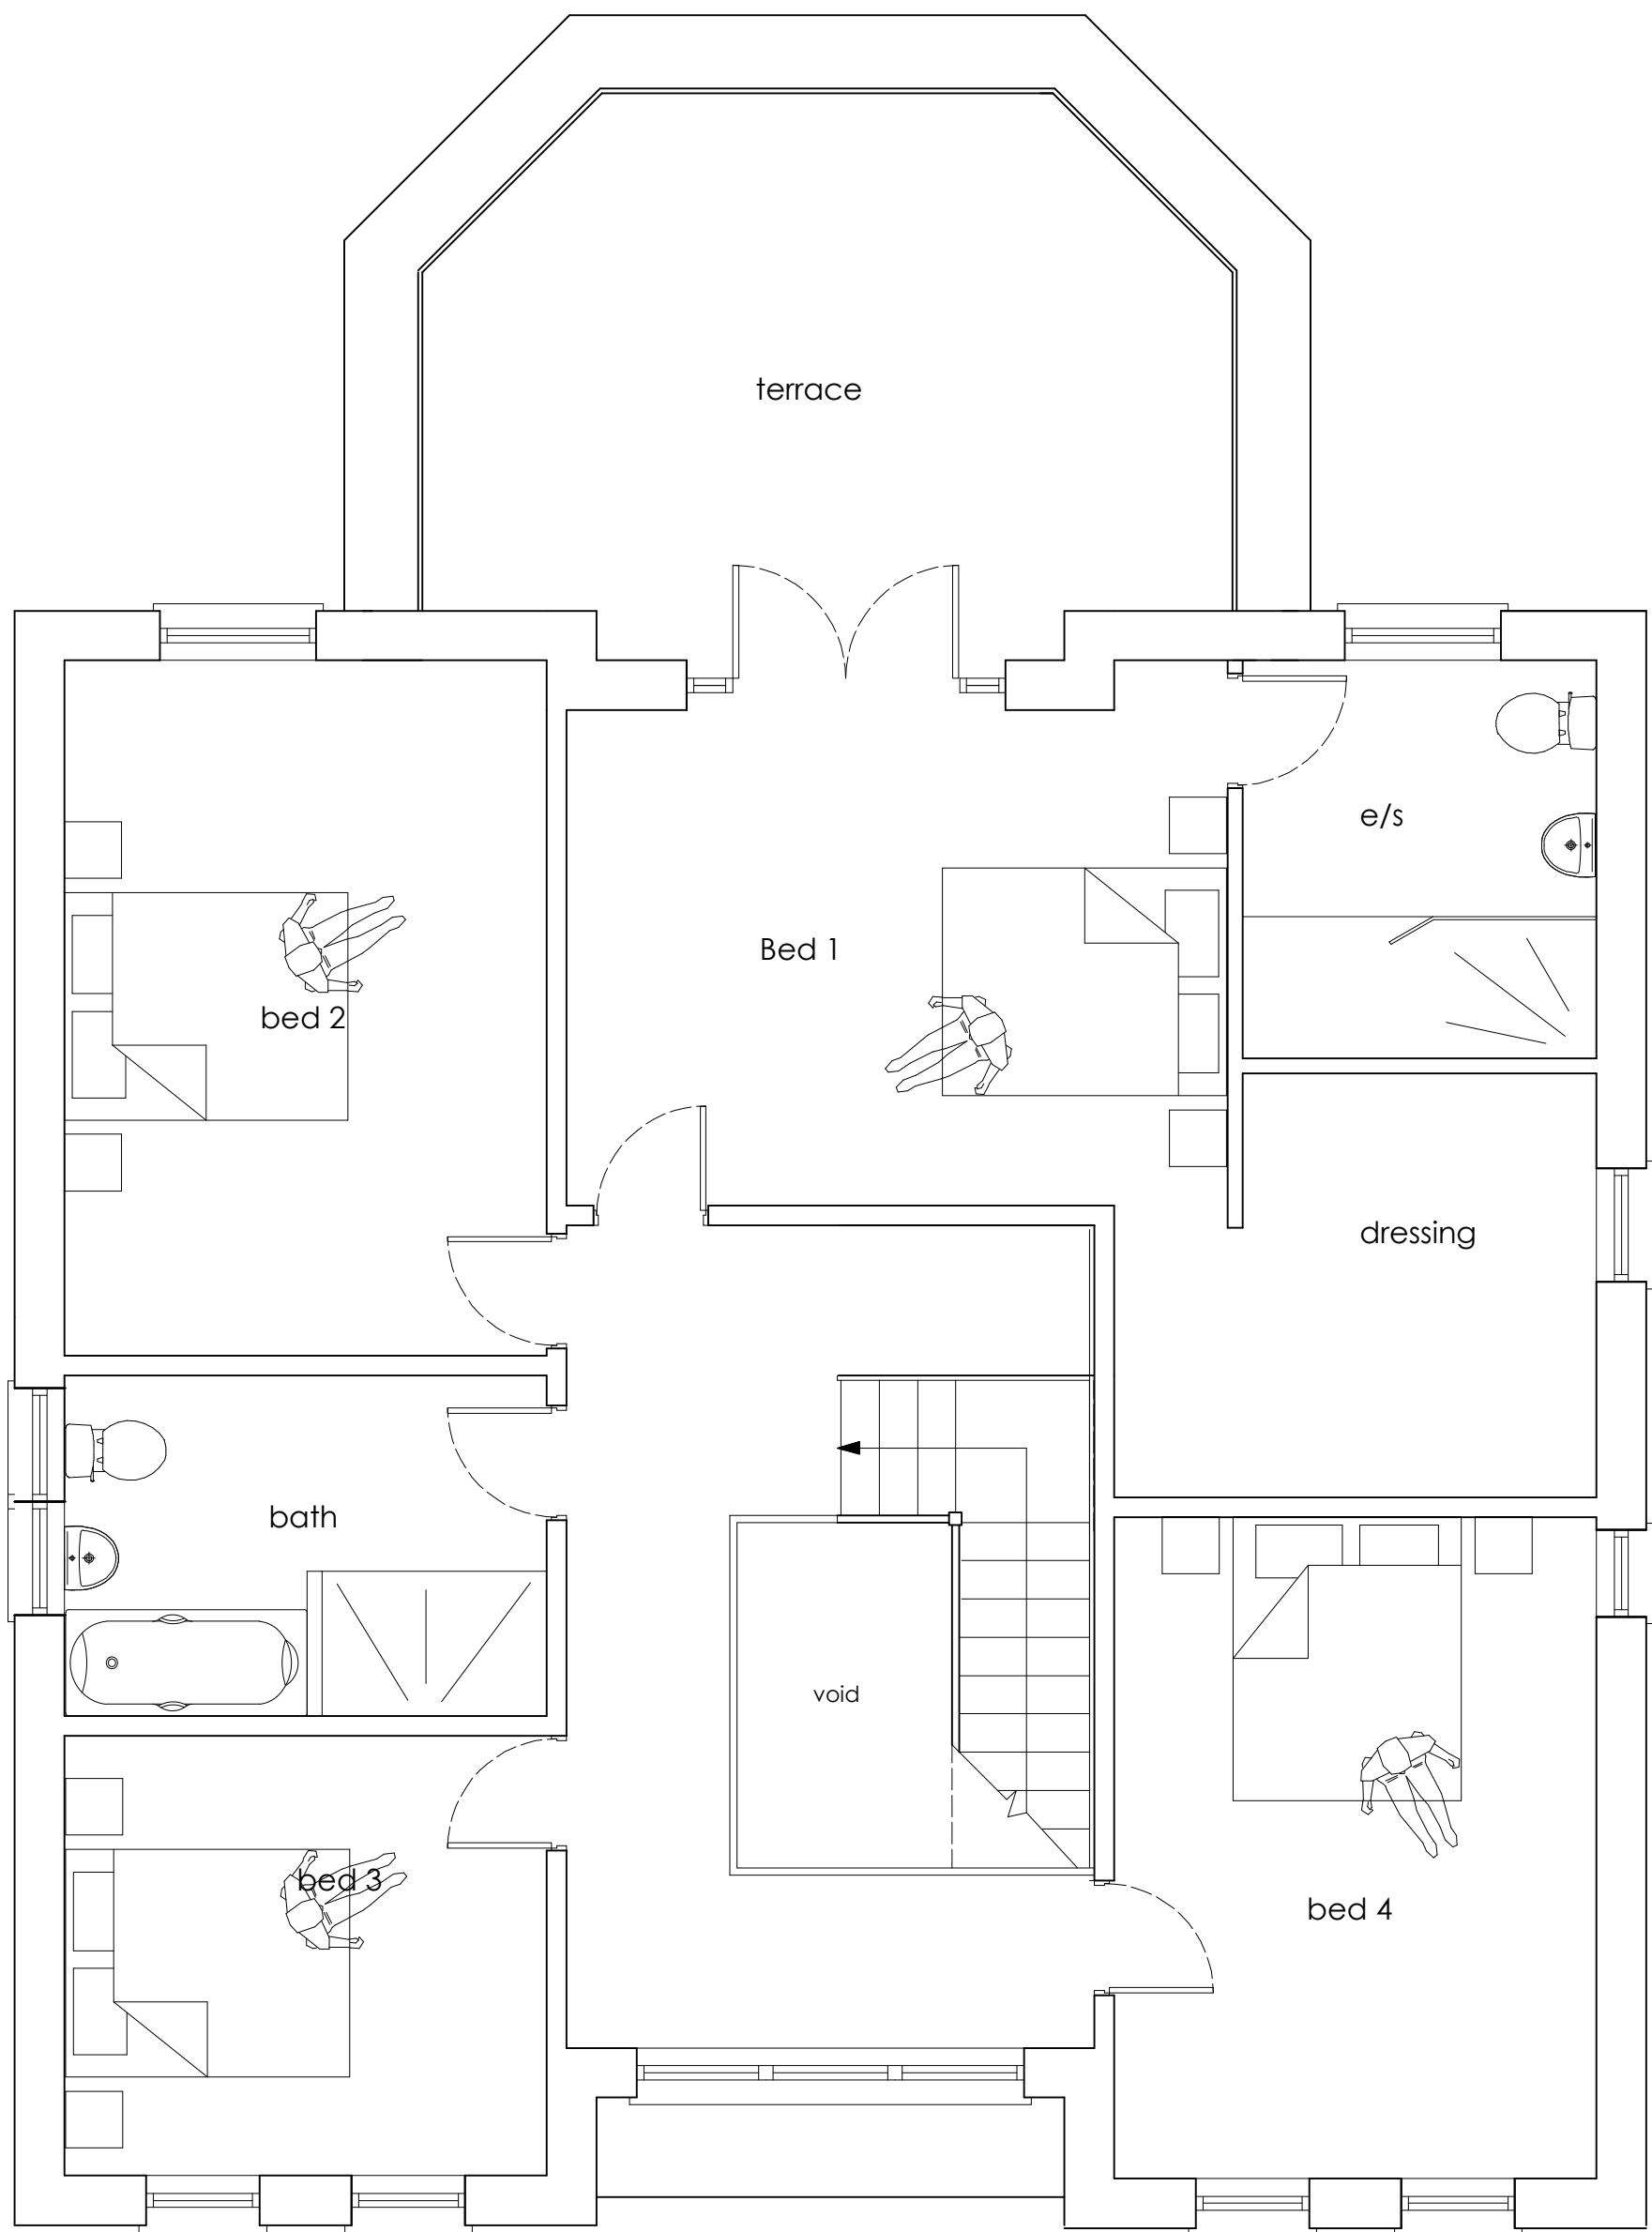

FOR PLANNING APPLICATION ONLY

Rev : F 21/2/21 amendments following client comments
 Rev : E 21/1/21 amendments following client comments
 Rev : D 7/1/21 amendments following client comments

ALL DIMENSIONS TO BE CHECKED ON SITE
 FIGURED DIMENSIONS TO BE TAKEN IN PREFERENCE
 TO SCALED DIMENSIONS
 copyright Green Swallow North Limited

RIBA CHARTERED ARCHITECTS



E - greenswallow@btinternet.com
 M - 07970 964184
 Registered Office : Green Swallow North Limited,
 Swallow Barn, Blindcrake, Cumbria, CA13 0QP

CLIENT : Mr & Mrs J Tomlinson

PROJECT : Plot 3, West End, Rheda Park

DWG TITLE : As Proposed FF Plan

JOB NO : 1000/4

Dwg No : 101

Rev : F


DATE : 21 Nov 2020

SCALE : 1 :50 @A3

GREEN
 SWALLOW




FRONT ELEVATION

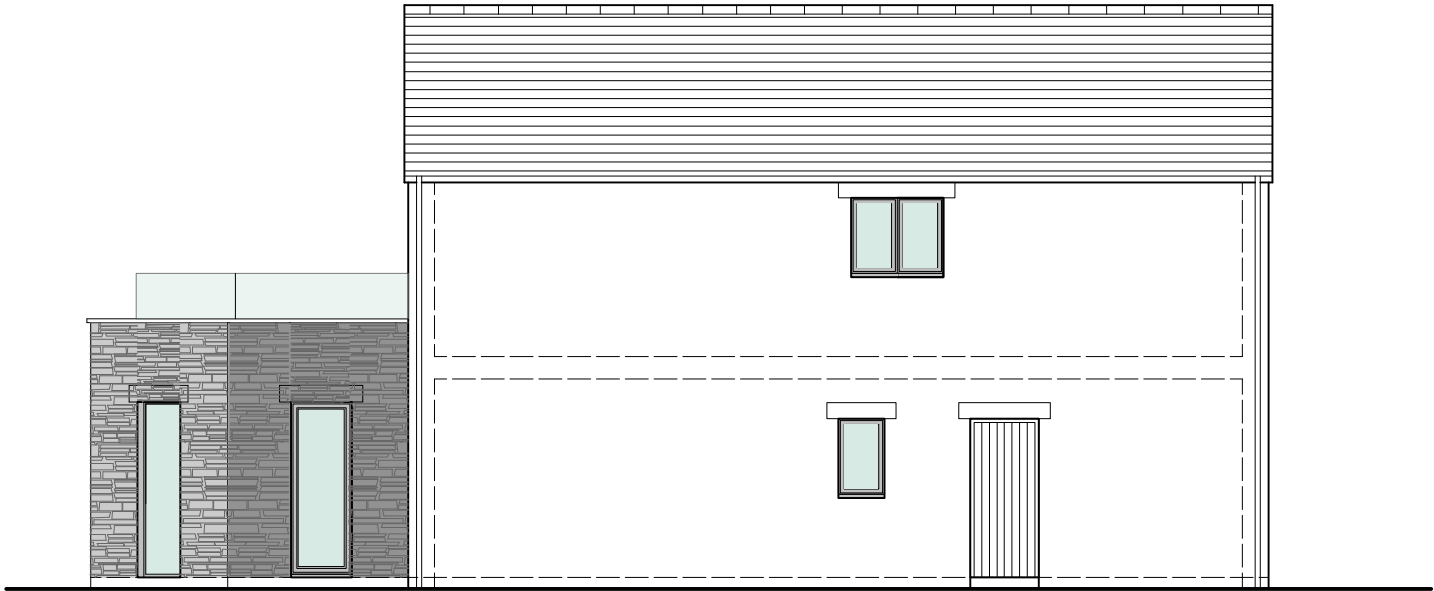


GABLE ELEVATION



REAR ELEVATION

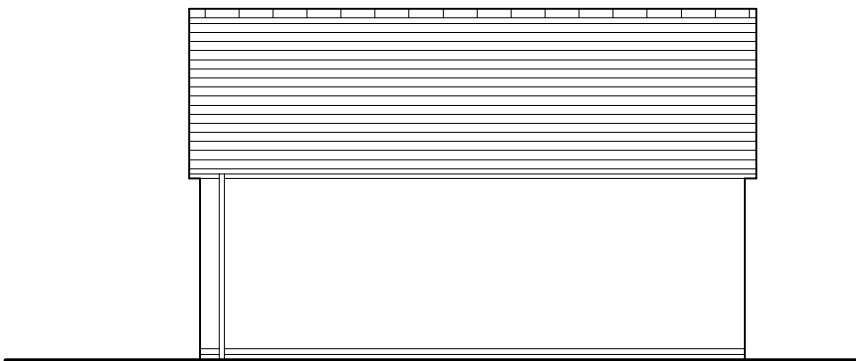

GABLE ELEVATION (reverse)

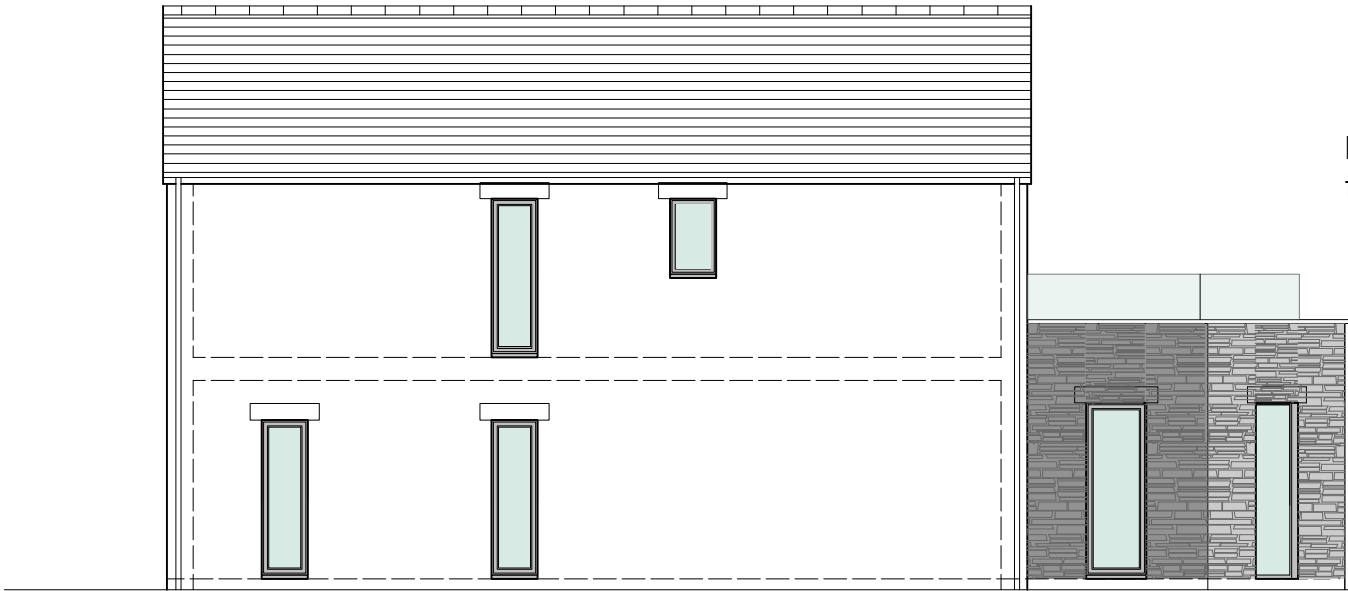



GABLE ELEVATION

FOR PLANNING APPLICATION ONLY

Rev : D 8/3/21 garage added to elevations

Rev : C 21/2/21 amendments following client comments

Rev : B21/1/21 amendments following client comments

ALL DIMENSIONS TO BE CHECKED ON SITE FIGURED DIMENSIONS TO BE TAKEN IN PREFERENCE TO SCALED DIMENSIONS copyright Green Swallow North Limited	RIBA CHARTERED ARCHITECTS		CLIENT : Mr & Mrs J Tomlinson			
			PROJECT : Plot 3, West End, Rheda Park			
	DWG TITLE : As Proposed Elevations					
	JOB NO : 1000/4	Dwg No : 102	Rev : D			
	DATE : 21 Nov 2020		SCALE : 1 :100 @A3			
E - greenswallow@btinternet.com M - 07970 964184 Registered Office : Green Swallow North Limited, Swallow Barn, Blindcrake, Cumbria, CA13 0QP						