
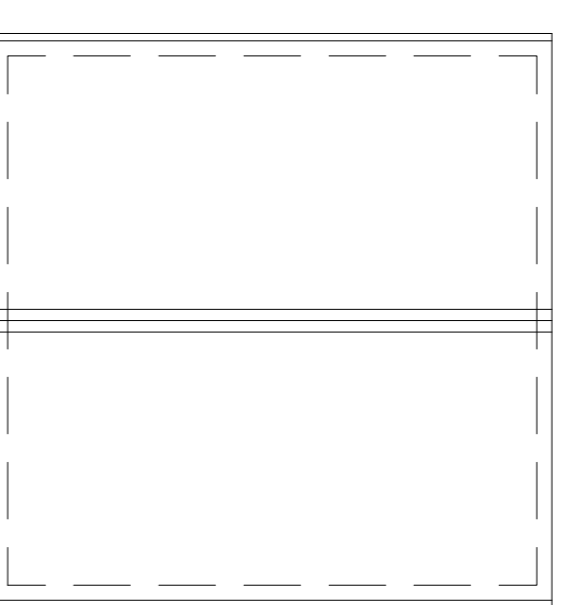


The copyright of this drawing and design is vested with Bywater + Tweedale and must not be copied or reproduced without first obtaining the written consent of the author. This drawing must not be scaled. Only figured dimensions are to be used. All dimensions, levels, alignments, angles etc. are to be verified on site against existing conditions by qualified persons. Any discrepancies are to be reported to the architect in writing for clarification prior to execution of the work.

**NOTES**


FOR SITE PLAN AS EXISTING SEE DRAWING 10042 / 1.  
FOR HOUSE PLANS & ELEVATIONS SEE DRAWING 10042 / 3.

# GARAGE.

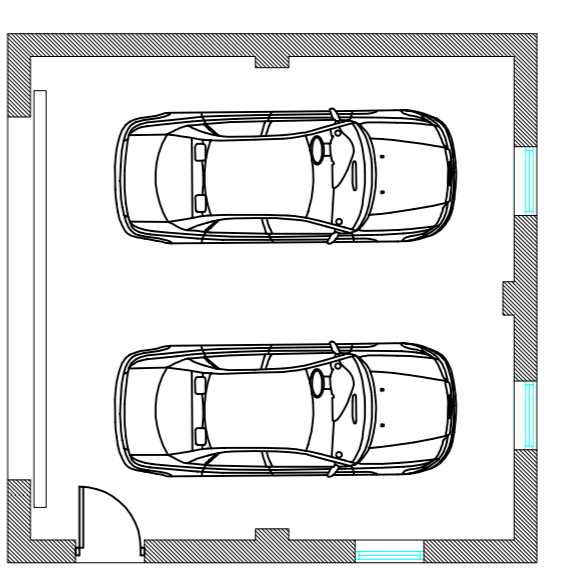


FLOOR PLAN.

ROOF PLAN.

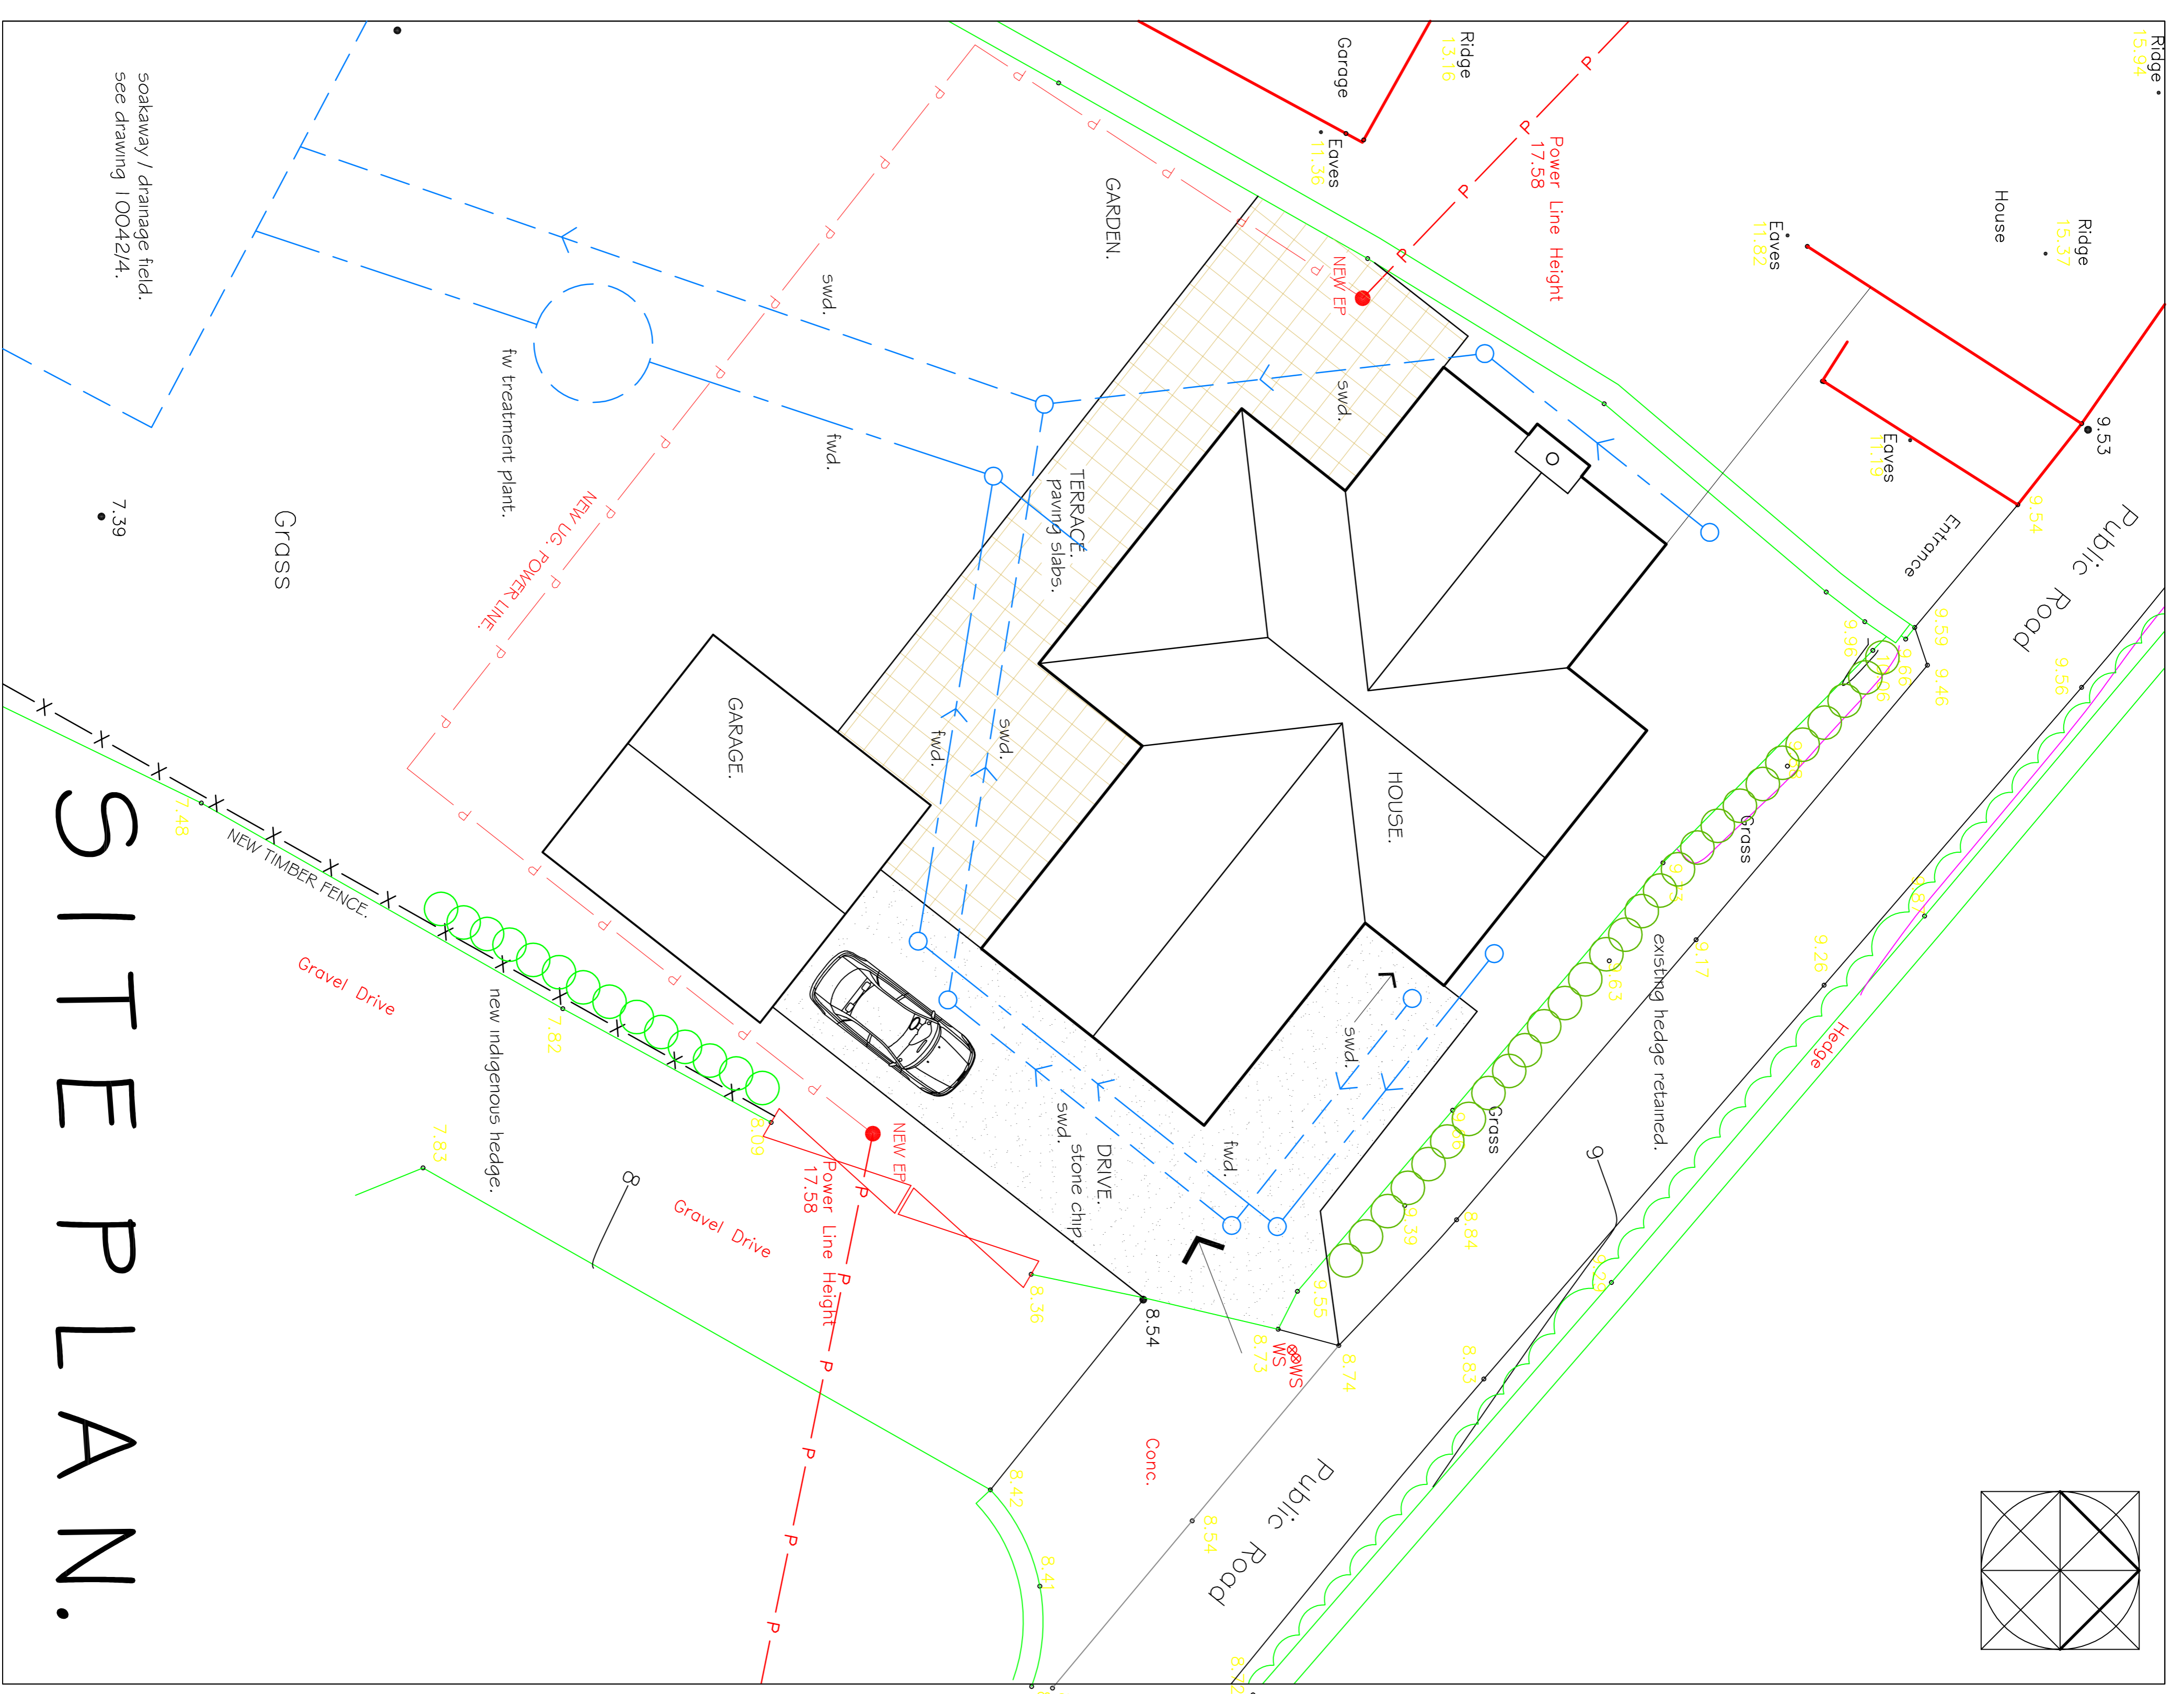


# SITE PLAN.

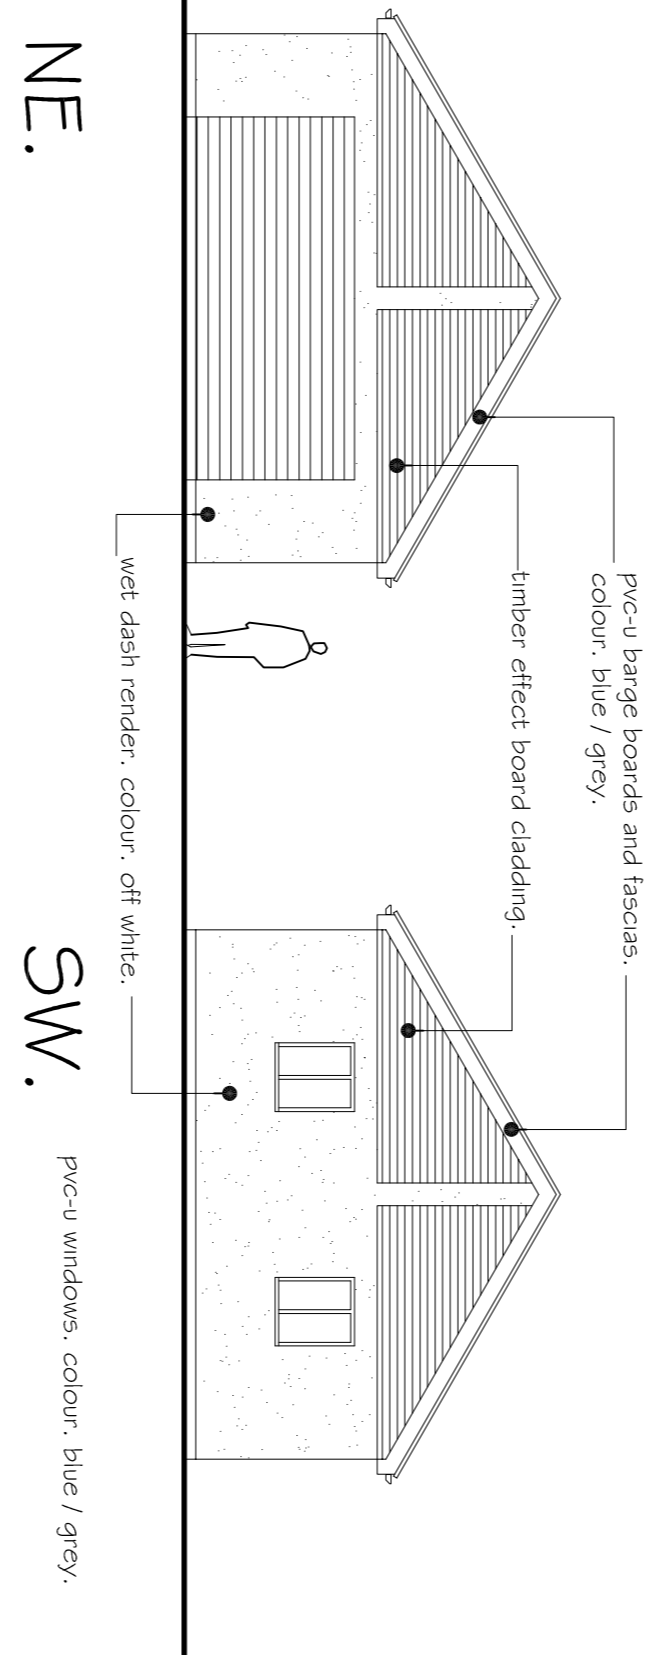

NE.


SW.

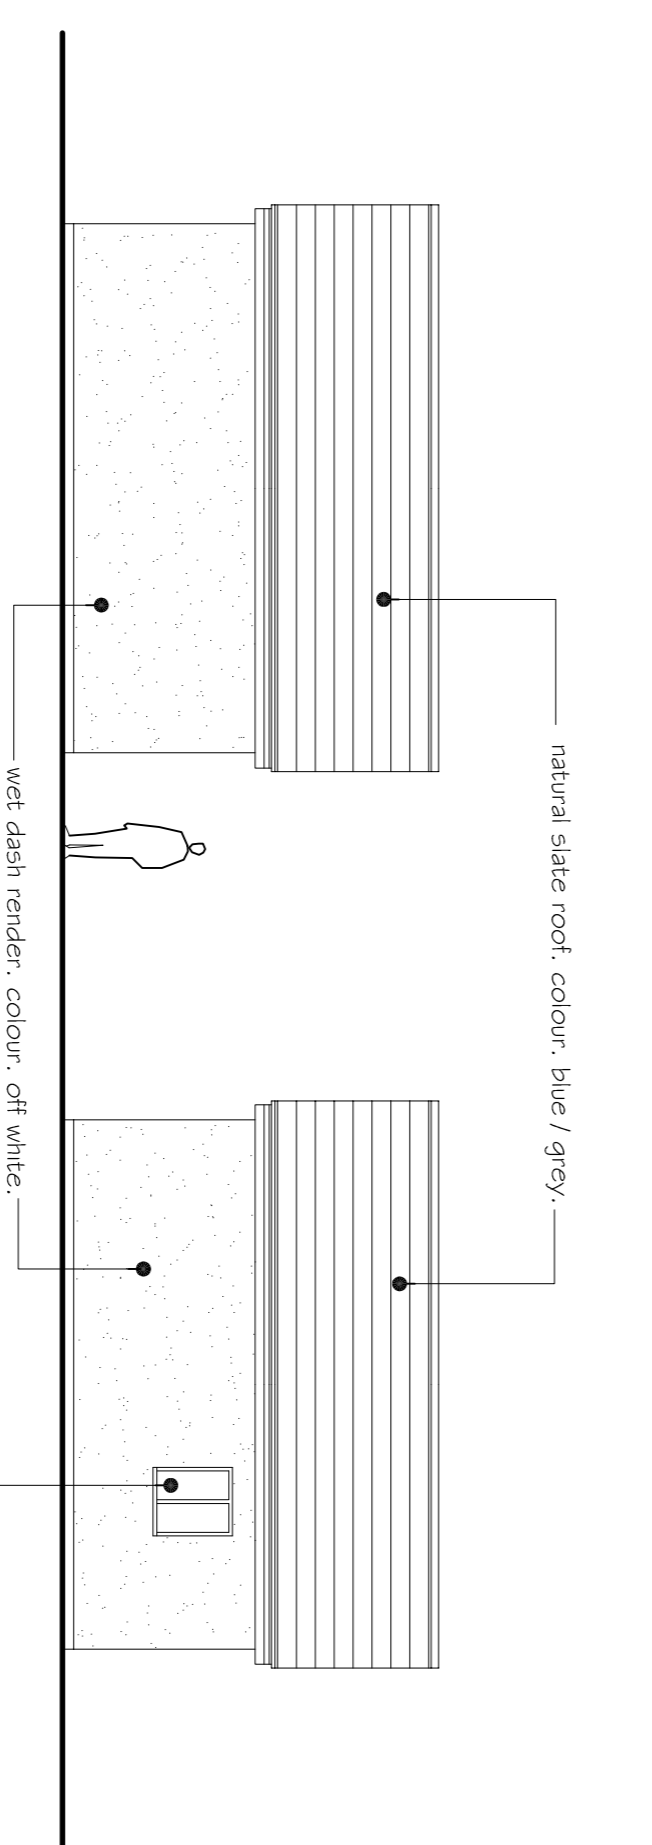

SE.

NW.

ELEVATIONS.

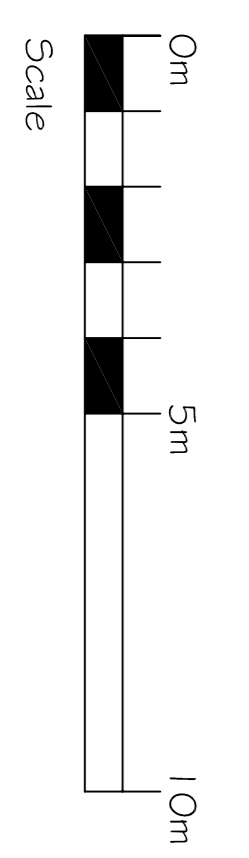

<p><b>BYWATER + TWEEDALE</b> Architects</p> <p>Springfield Preston Patrick Munthorpe Cumbria LA7 7PB Tel: 015395 - 67977 Fax: 015395 - 67976 enquiries@bywater+tweedale.co.uk www.bywater+tweedale.co.uk</p>		<p>Client M &amp; G Developments Ltd.</p> <p>Project New Dwelling Raceside, Kirksanton, Millom.</p> <p>Drawing Site Plan as Proposed. Garage Plan &amp; Elevations. PLANNING.</p> <p>Scale 1:100@A1 Auth.</p> <p>Date 4/21 GB.</p> <p>Drawing Number 10042 / 2. A.</p> <p>Revision</p>
<p>A. Drainage and hedge added. Fencing removed.</p>	4/21	
<p>Rev. Details</p>		