

The copyright of this drawing and design is vested with Bywater + Tweedale and must not be copied or reproduced without first obtaining the written consent of the author. This drawing must not be scaled. Only figured dimensions are to be used. All dimensions, levels, alignments, angles etc. are to be verified on site against existing conditions by qualified persons. Any discrepancies are to be reported to the architect in writing for clarification prior to execution of the work.

**NOTES**

FOR SITE PLAN AS EXISTING SEE DRAWING 10042 / 1.

FOR HOUSE PLANS & ELEVATIONS SEE DRAWING 10042 / 3A.

FOR SITE PLAN AS PROPOSED SEE DRAWING 10042 / 4A.

B.	Drive access revised, Landscaping revised.	5/21
A.	Drainage and hedge added, Fencing revised.	4/21
Rev.	Details	Date


**BYWATER + TWEEDALE**  
Architects

Springfield  
Preston Patrick  
Munthorpe  
Cumbria  
LA7 7PB


Tel: 015395 - 67977  
Fax: 015395 - 67976  
enquiries@bywatertweedale.co.uk  
www.bywatertweedale.co.uk

Client		M & G Developments Ltd.
Project		New Dwelling Raceside, Kirksanton, Millom.
Drawing		Site Plan as Proposed. Garage Plan & Elevations. PLANNING.
Scale	1:100@A1	Auth.
Date	4/21	GB.
Drawing Number	10042 / 2.	Revision


# GARAGE.

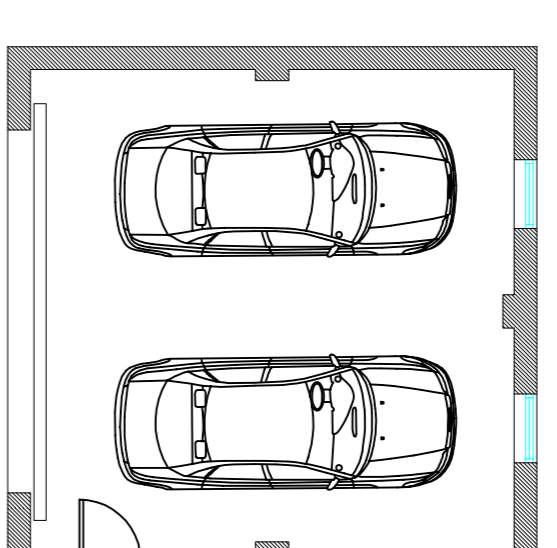

FLOOR PLAN.

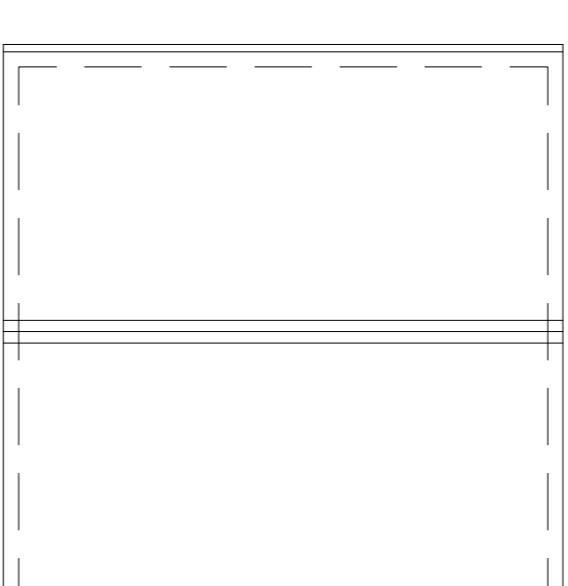

ROOF PLAN.

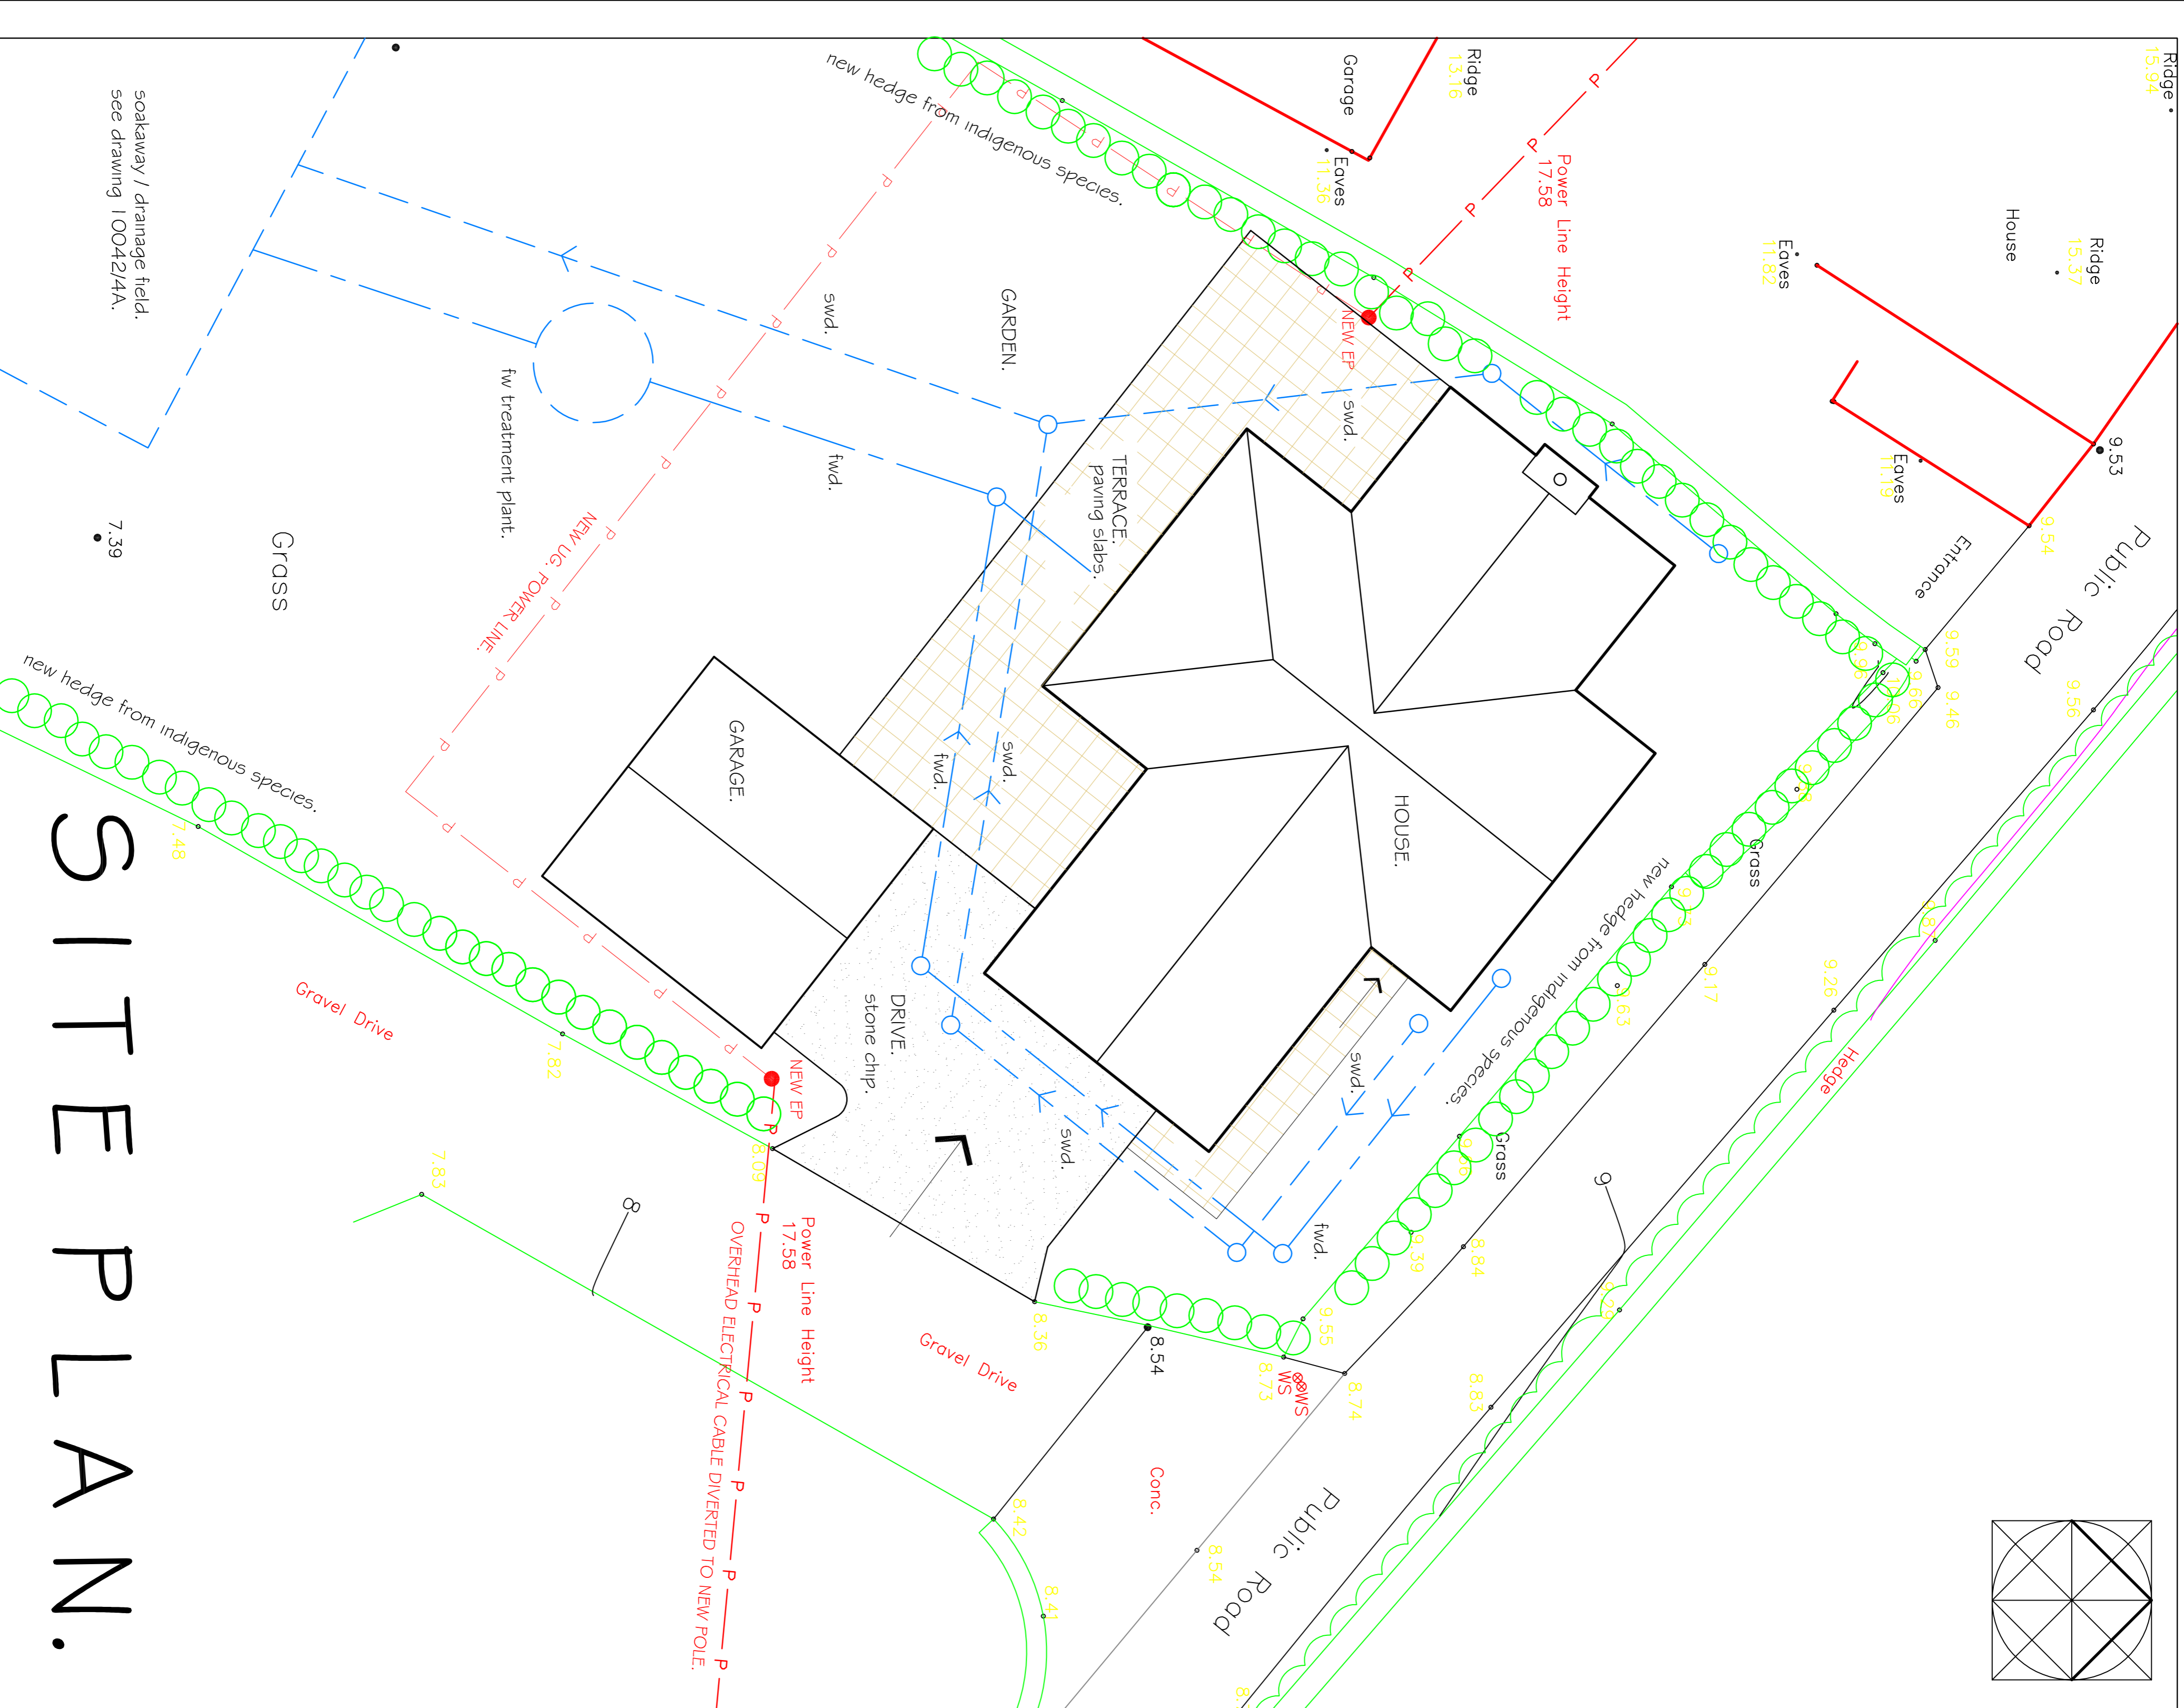

# SITE PLAN.

