




AS EXISTING PART NORTH ELEVATION

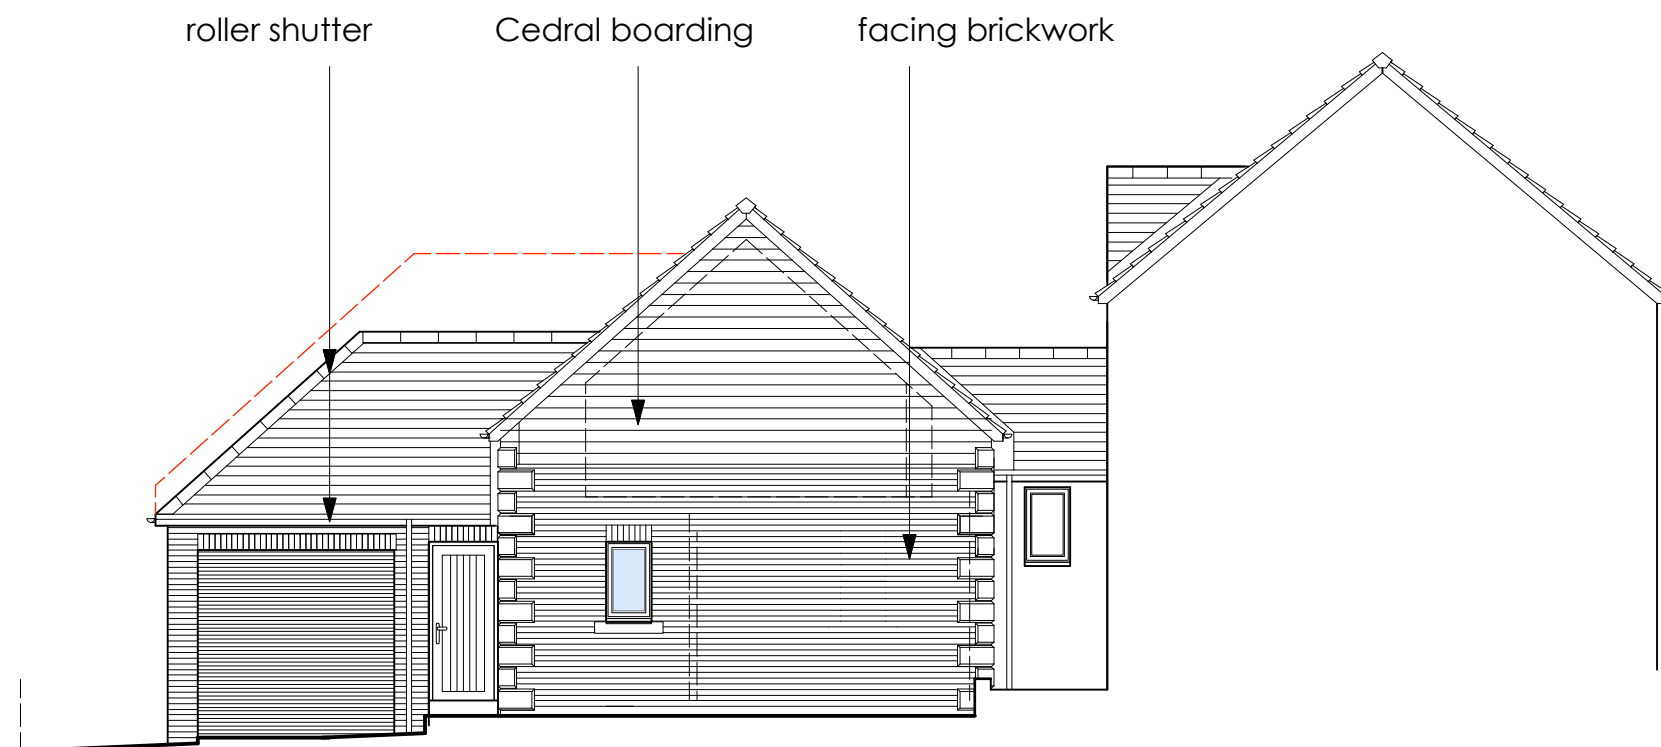

AS PROPOSED PART NORTH ELEVATION

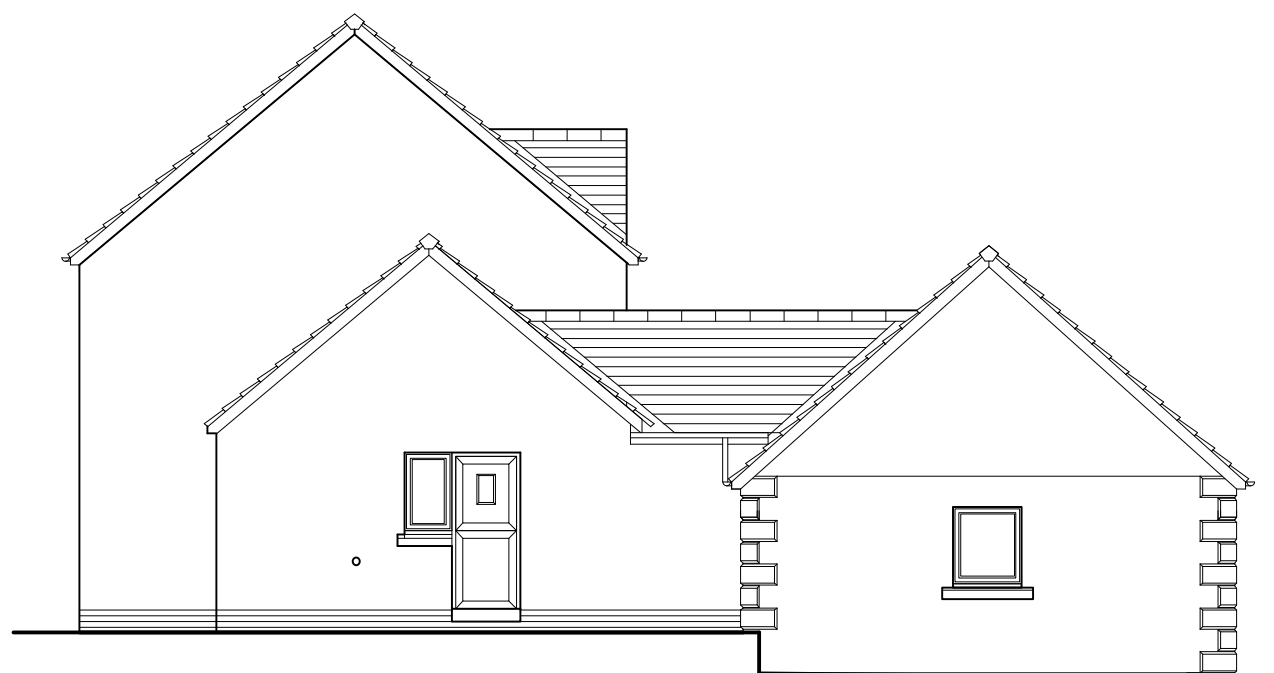

AS EXISTING PART SOUTH ELEVATION

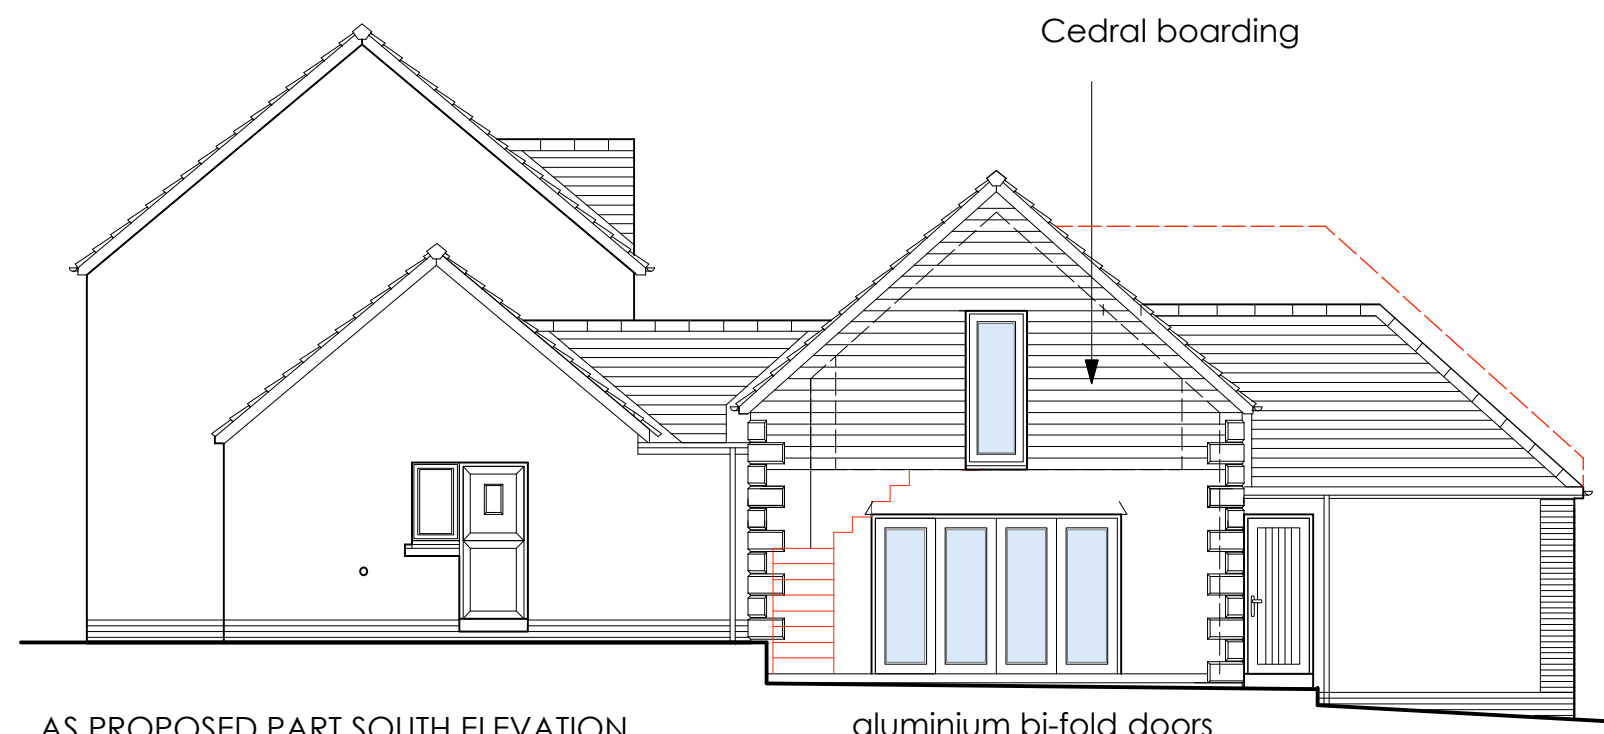


AS PROPOSED PART SOUTH ELEVATION

Rev : G - 3/3/21 - roof to garage lowered
Rev : F - 28/11/20 - Planning Submission

ALL DIMENSIONS TO BE CHECKED ON
SITE
FIGURED DIMENSIONS TO BE TAKEN IN
PREFERENCE
TO SCALED DIMENSIONS
copyright Green Swallow North
Limited

FOR PLANNING APPLICATION ONLY

RIBA CHARTERED
ARCHITECTS

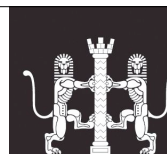

E - greenswallow@btinternet.com
M - 07970 964184
Registered Office : Green Swallow North Limited,
Swallow Barn, Blindcrake, Cumbria, CA13 0QP

CLIENT : Mr & Mrs C Dempsey

PROJECT : Darling House, Asby

DWG TITLE : Existing & Proposed Elevations

JOB NO : 1248


Dwg No : 01

Rev : G


DATE : 14 July 2020

SCALE : 1 :100 @A3


**GREEN
SWALLOW**

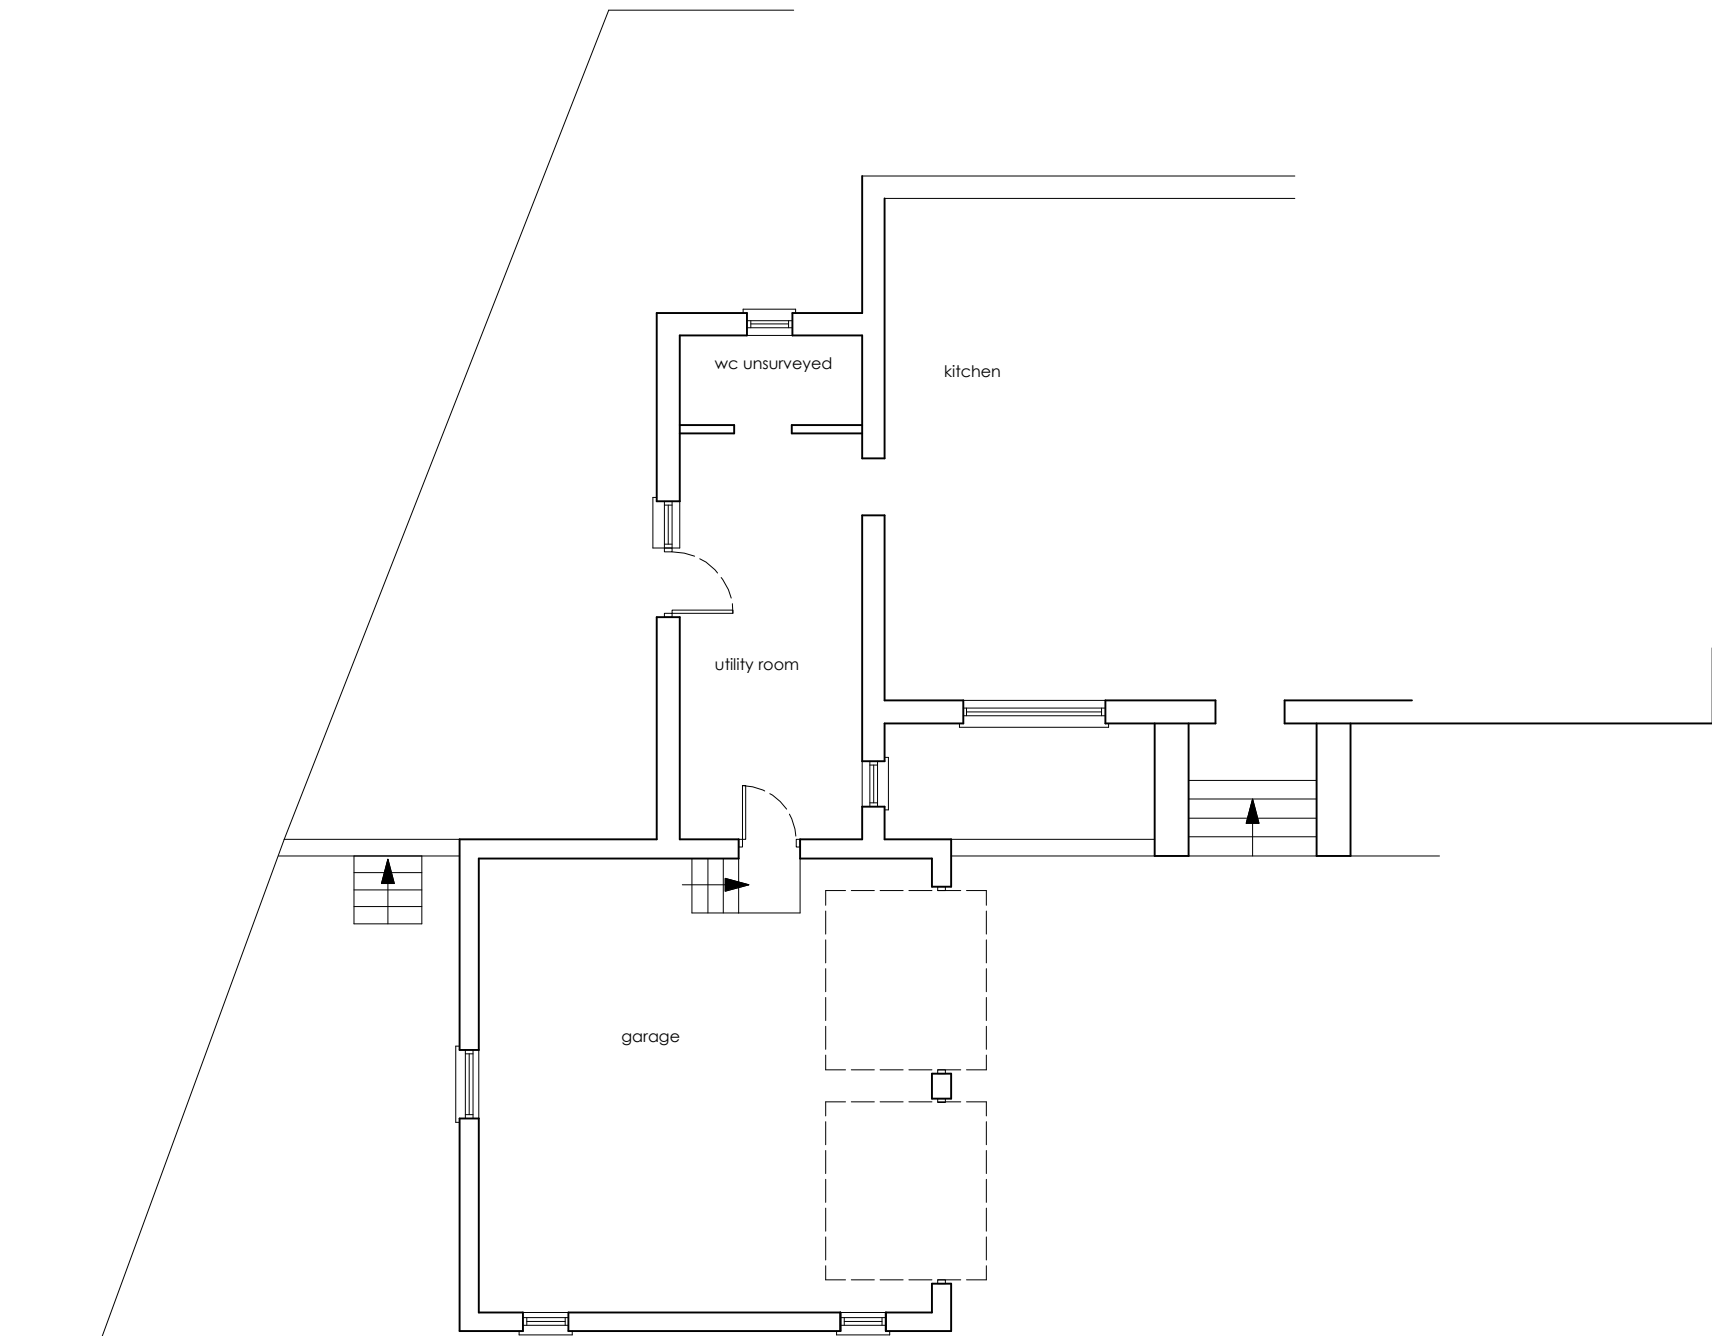

AS EXISTING PART FLOOR / SITE PLAN

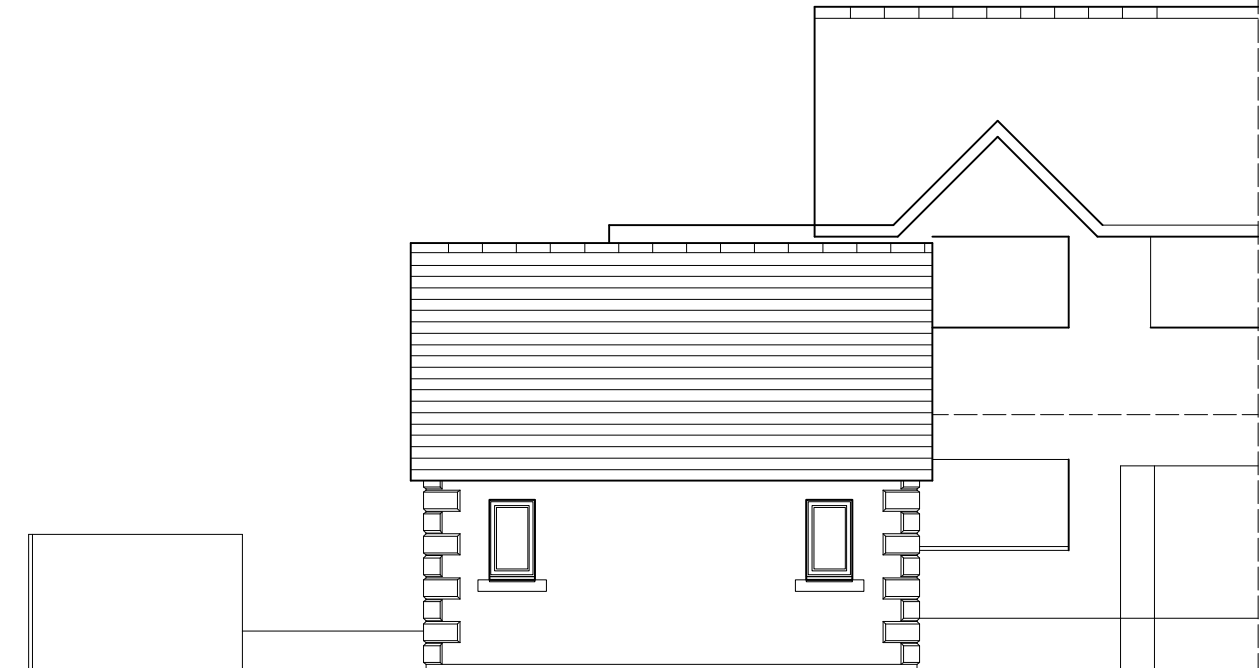

AS EXISTING PART EAST ELEVATION

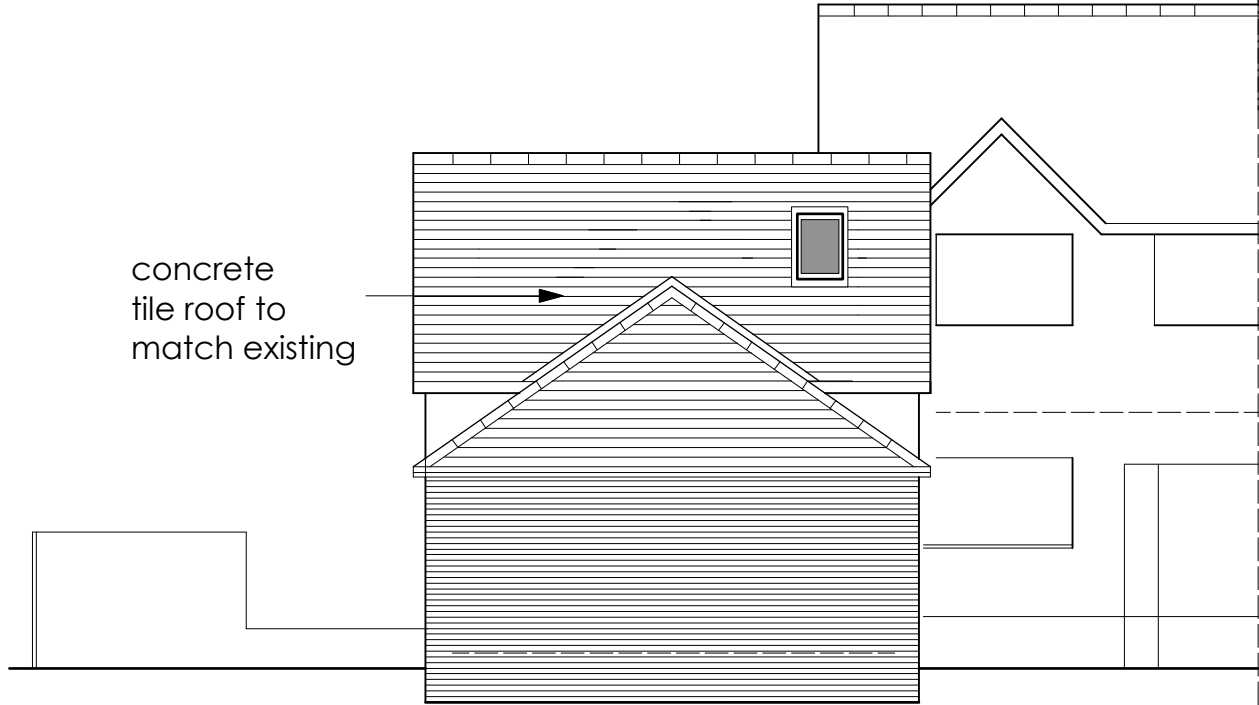

AS PROPOSED PART EAST ELEVATION

concrete
tile roof to
match existing

Rev : F - 3/3/21 - roof to garage lowered
Rev : E - 28/11/20 - Planning Submission

ALL DIMENSIONS TO BE CHECKED ON
SITE
FIGURED DIMENSIONS TO BE TAKEN IN
PREFERENCE
TO SCALED DIMENSIONS
copyright Green Swallow North
Limited

FOR PLANNING APPLICATION ONLY


RIBA CHARTERED
ARCHITECTS




E - greenswallow@btinternet.com
M - 07970 964184
Registered Office : Green Swallow North Limited,
Swallow Barn, Blindcrake, Cumbria, CA13 0QP

CLIENT : Mr & Mrs C Dempsey		
PROJECT : Darling House, Asby		
DWG TITLE : Existing & Proposed Elevations		
JOB NO : 1248	Dwg No : 02	Rev : F
DATE : 14 Aug 2020	SCALE : 1 :100 @A3	

**GREEN
SWALLOW**

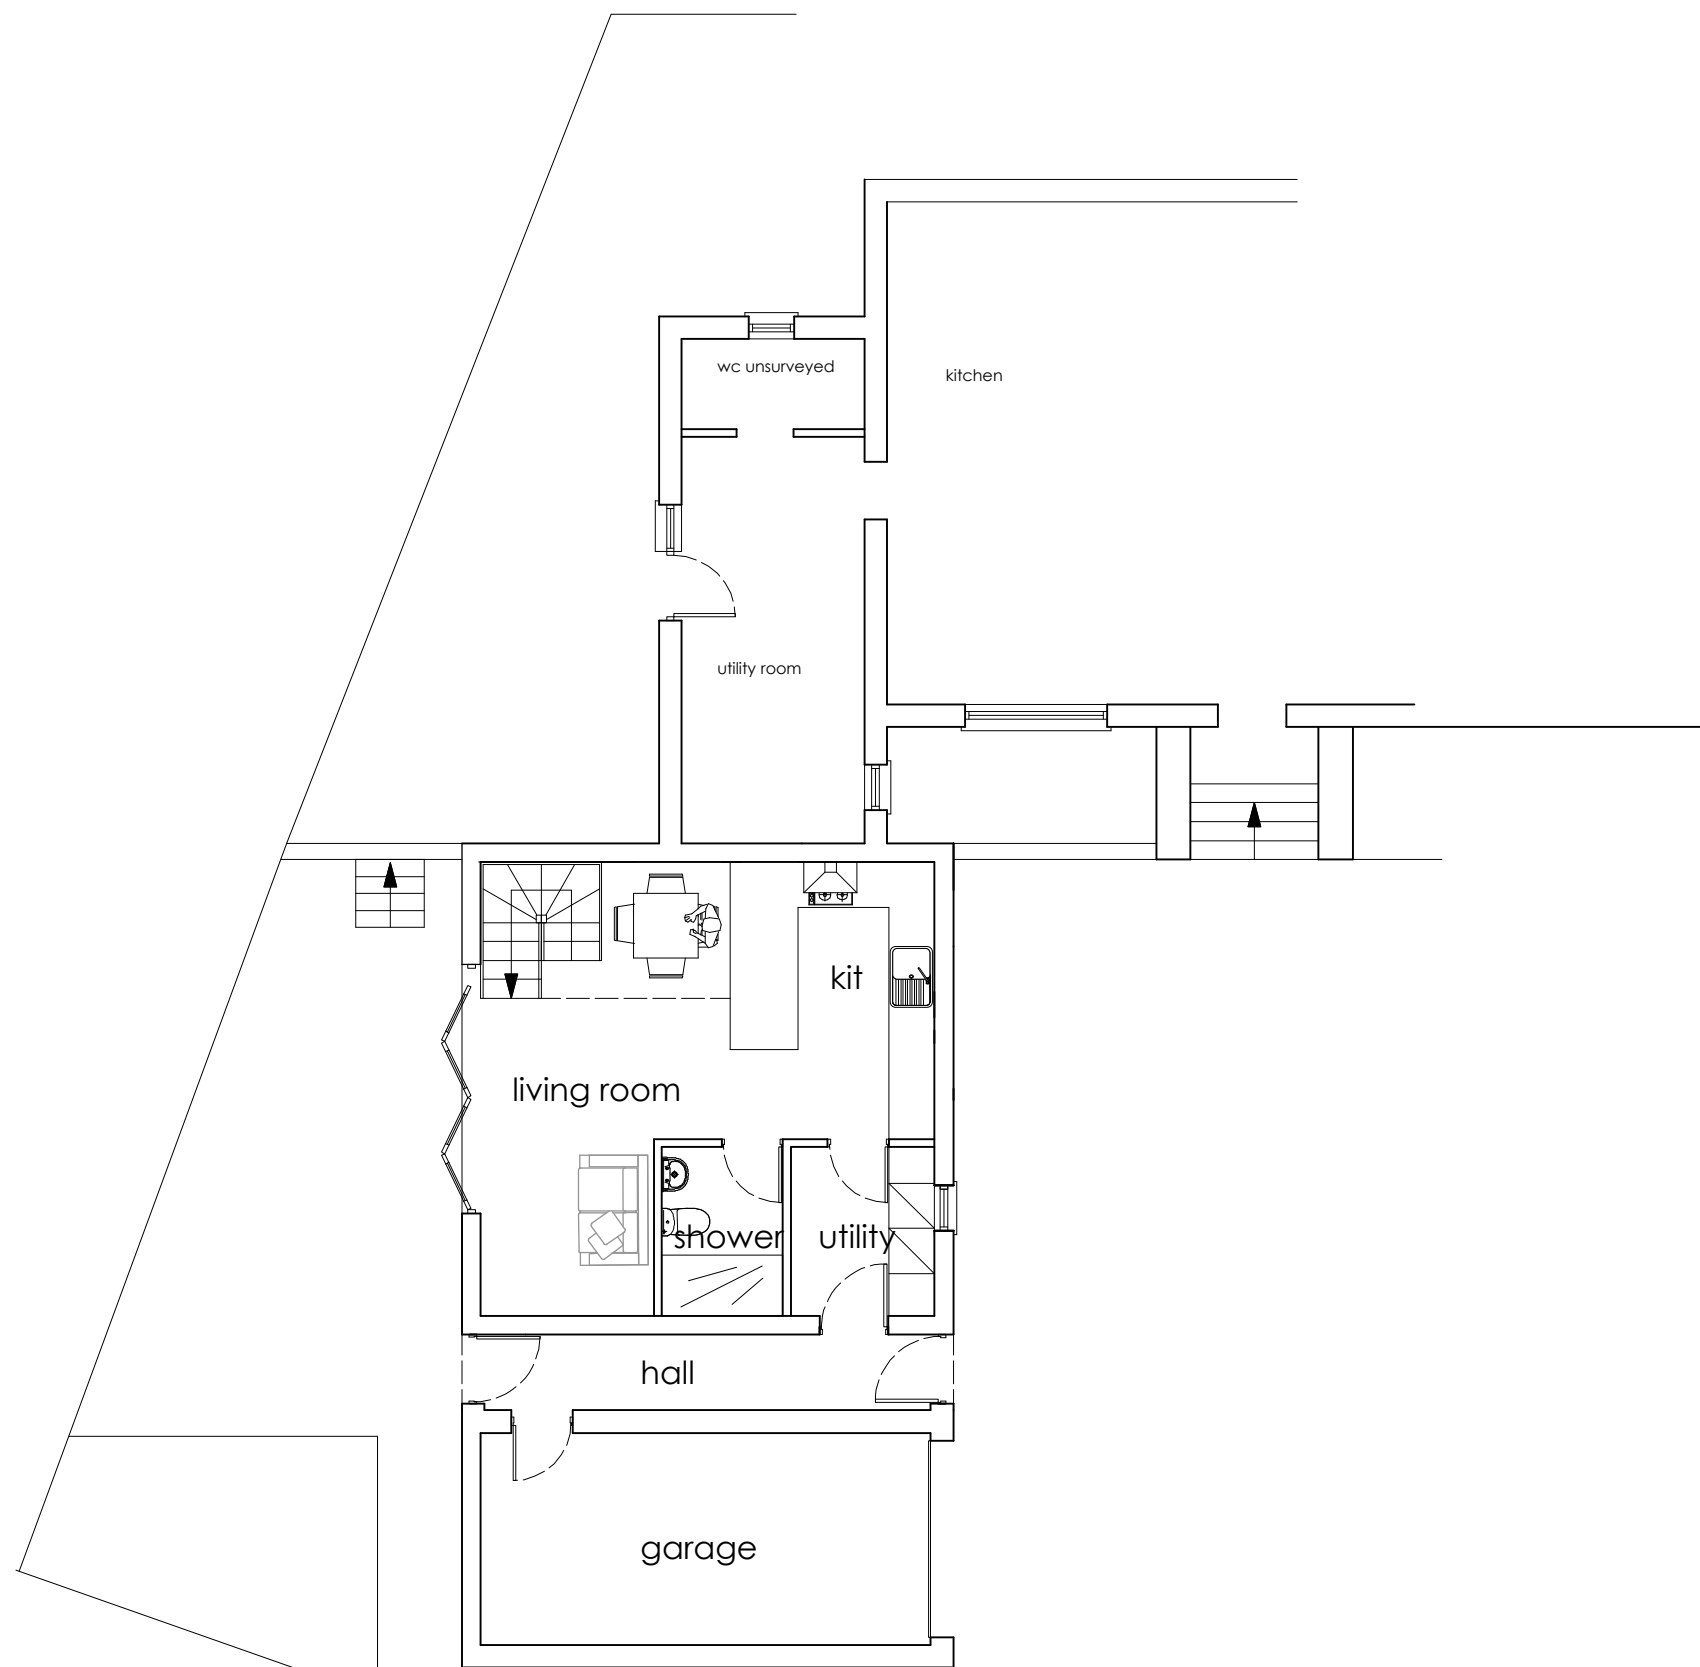

AS PROPOSED PART FLOOR / SITE PLAN

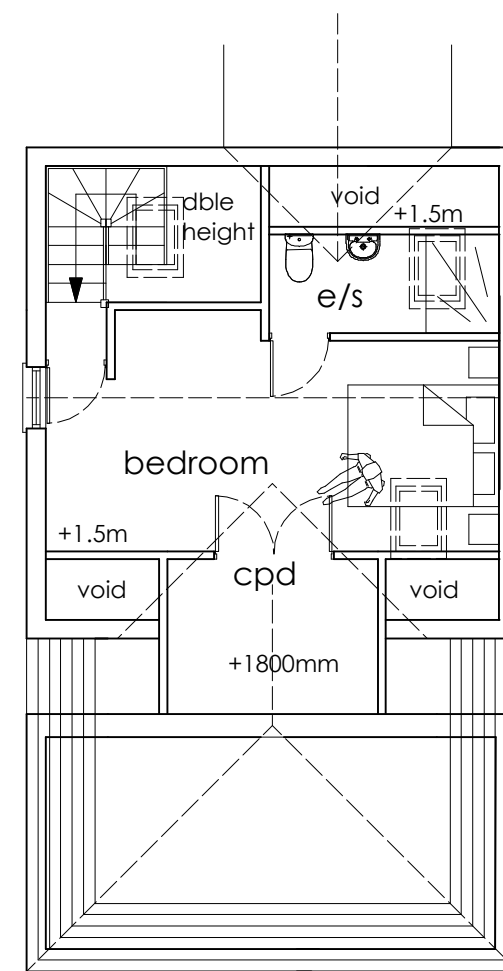

AS PROPOSED ATTIC PLAN

Rev : E - 3/3/21 - roof to garage lowered
Rev : D - 16/11/20 - cupboard altered to hinged door

ALL DIMENSIONS TO BE CHECKED ON
SITE
FIGURED DIMENSIONS TO BE TAKEN IN
PREFERENCE
TO SCALED DIMENSIONS
copyright Green Swallow North
Limited

FOR PLANNING APPLICATION ONLY

RIBA CHARTERED
ARCHITECTS



E - greenswallow@btinternet.com
M - 07970 964184
Registered Office : Green Swallow North Limited,
Swallow Barn, Blindcrake, Cumbria, CA13 0QP

CLIENT : Mr & Mrs C Dempsey

PROJECT : Darling House, Asby

DWG TITLE : Proposed Plans

JOB NO : 1248

Dwg No : 03

Rev : E

DATE : 14 Aug 2020

SCALE : 1 :100 @A3

GREEN
SWALLOW