





GROUND FLOOR PLAN

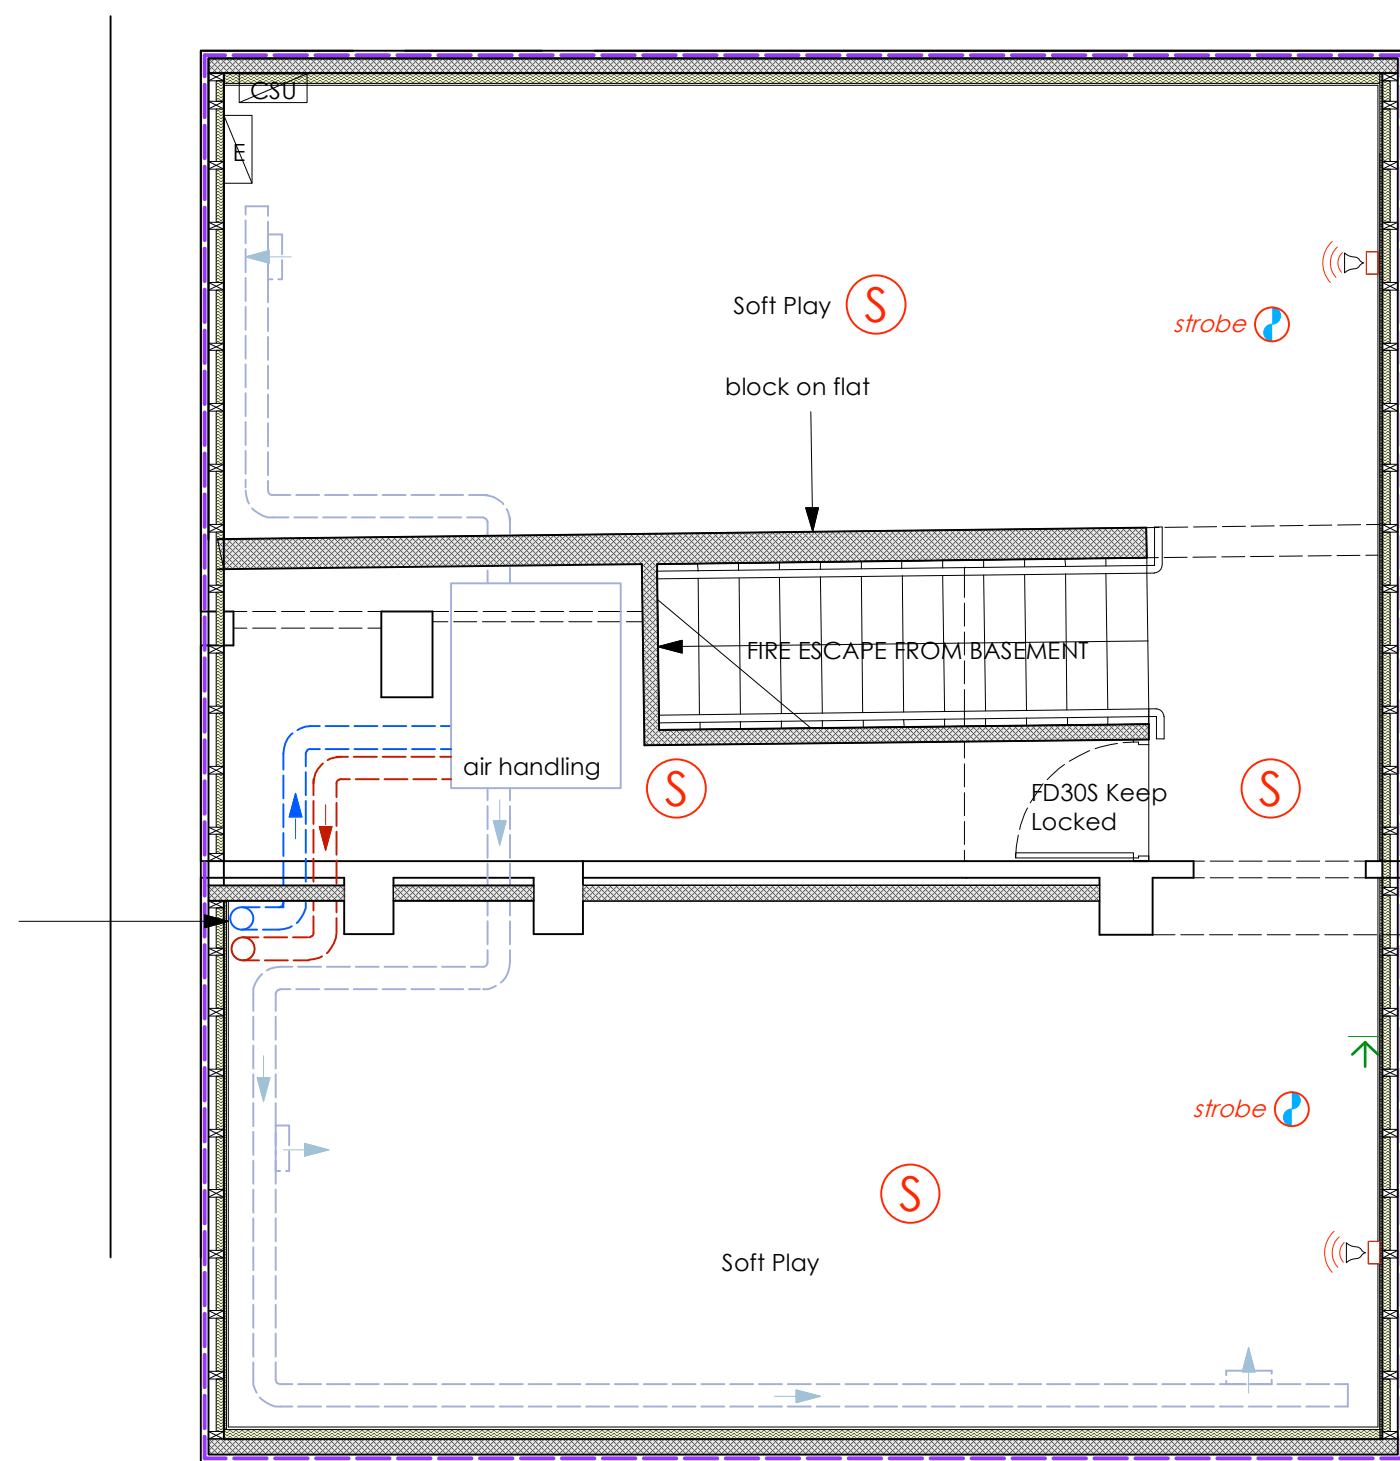


BASEMENT FLOOR PLAN

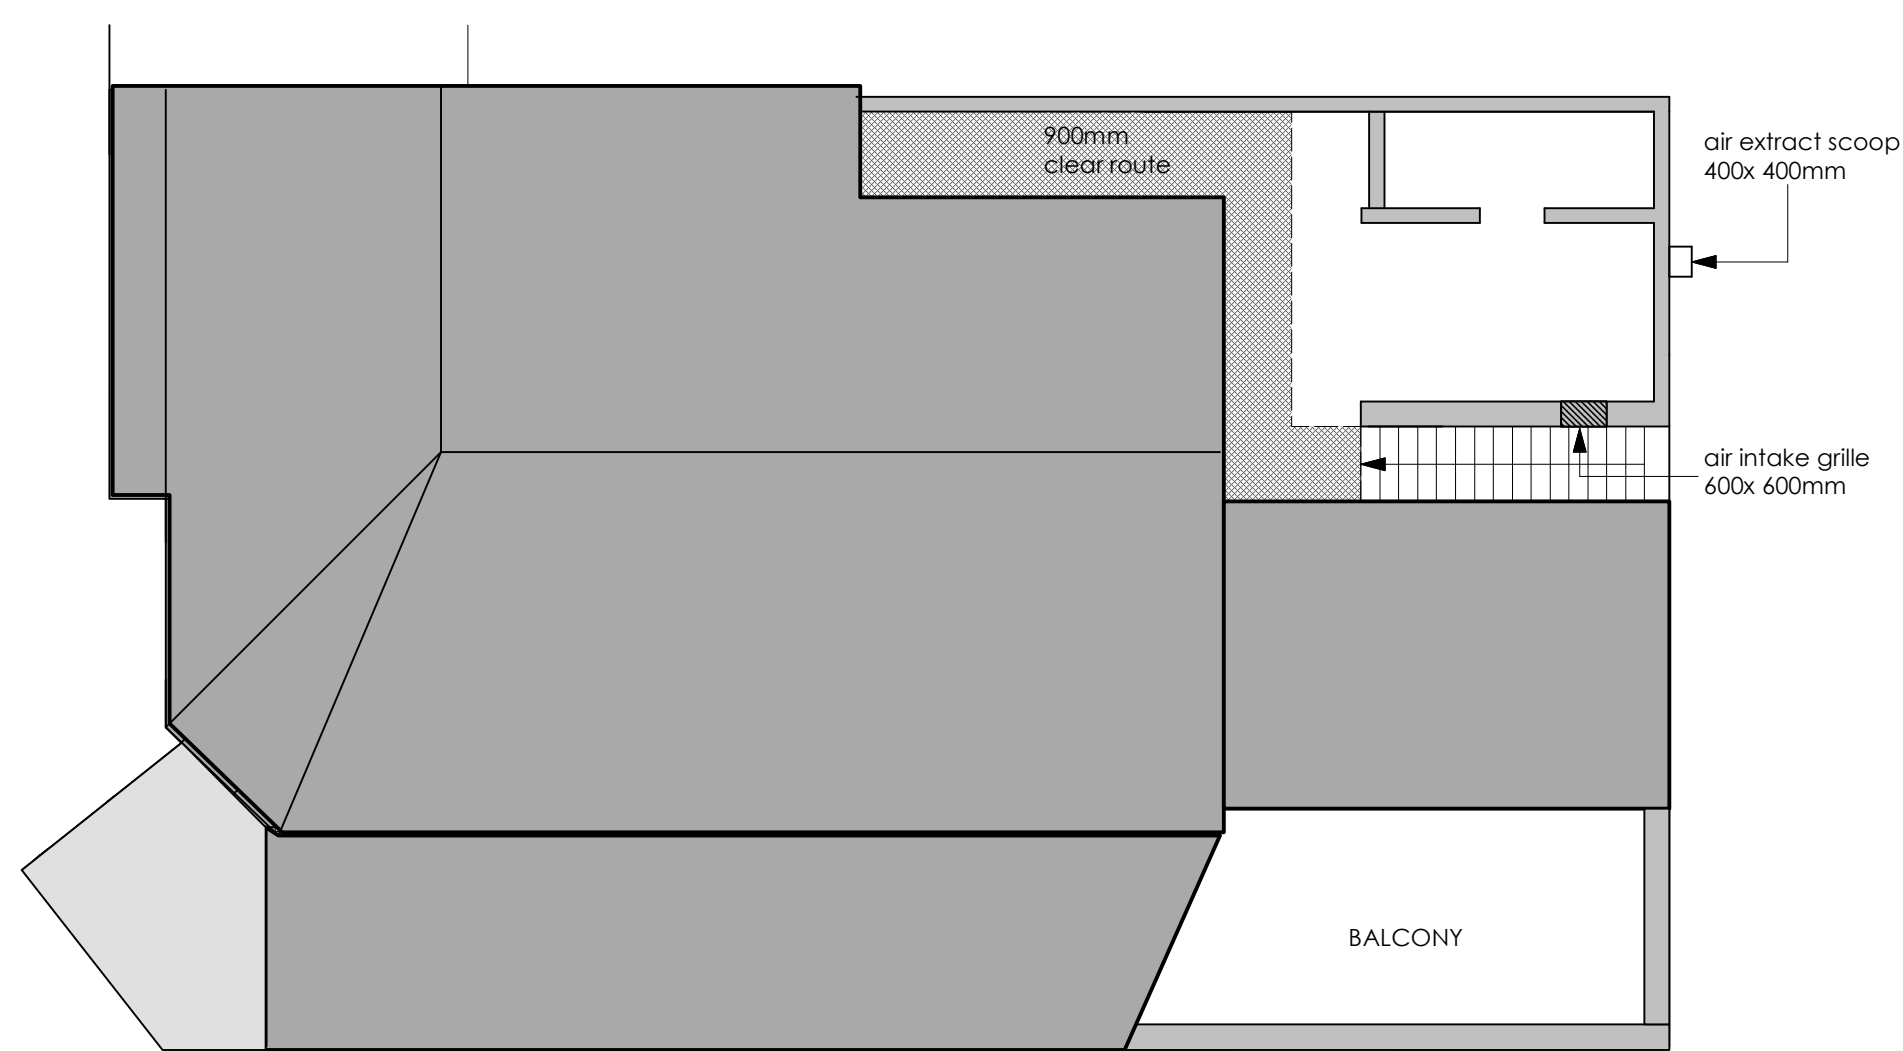

ROOF PLAN

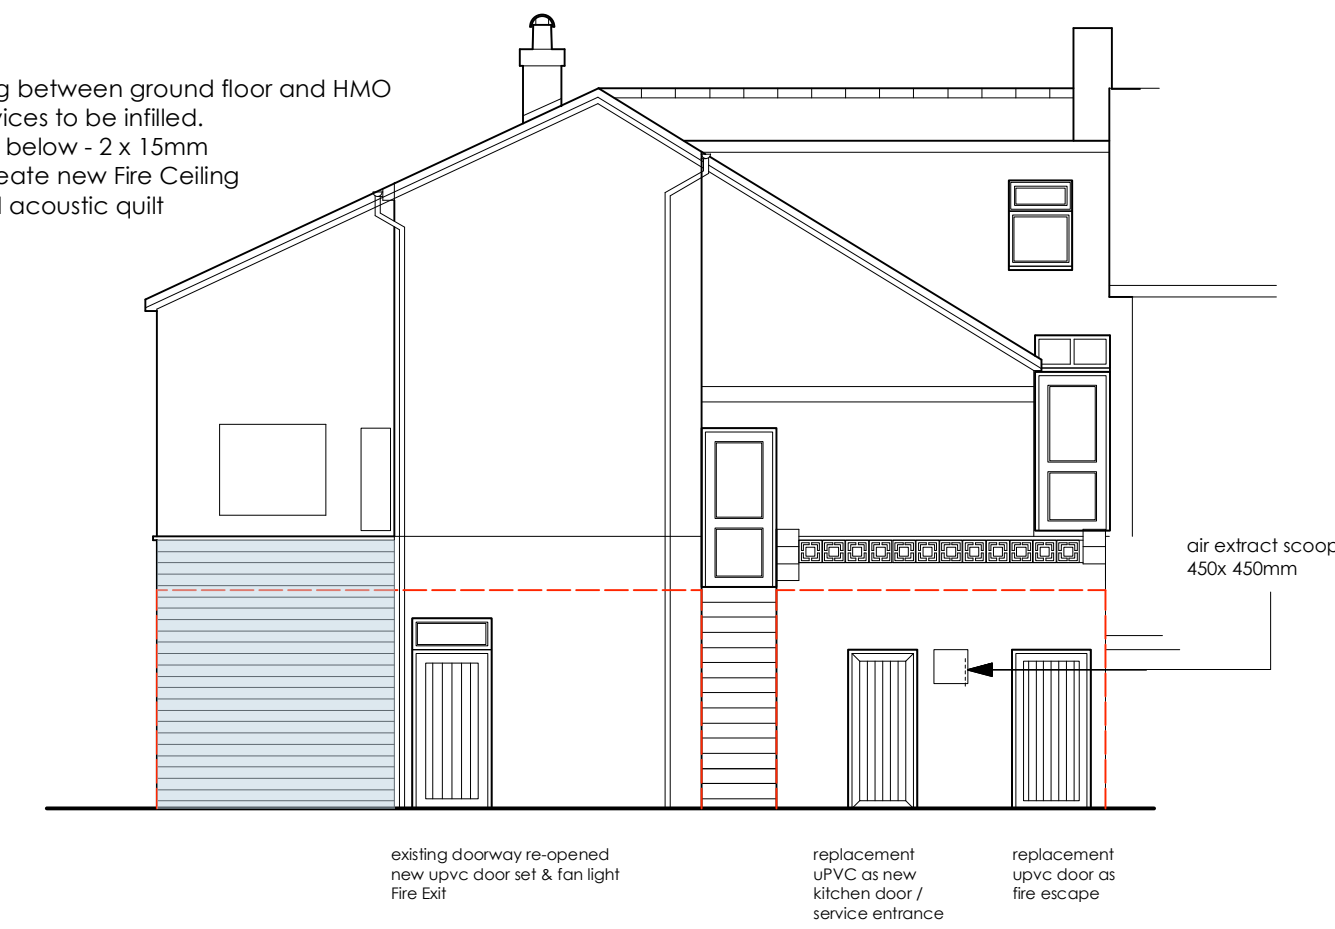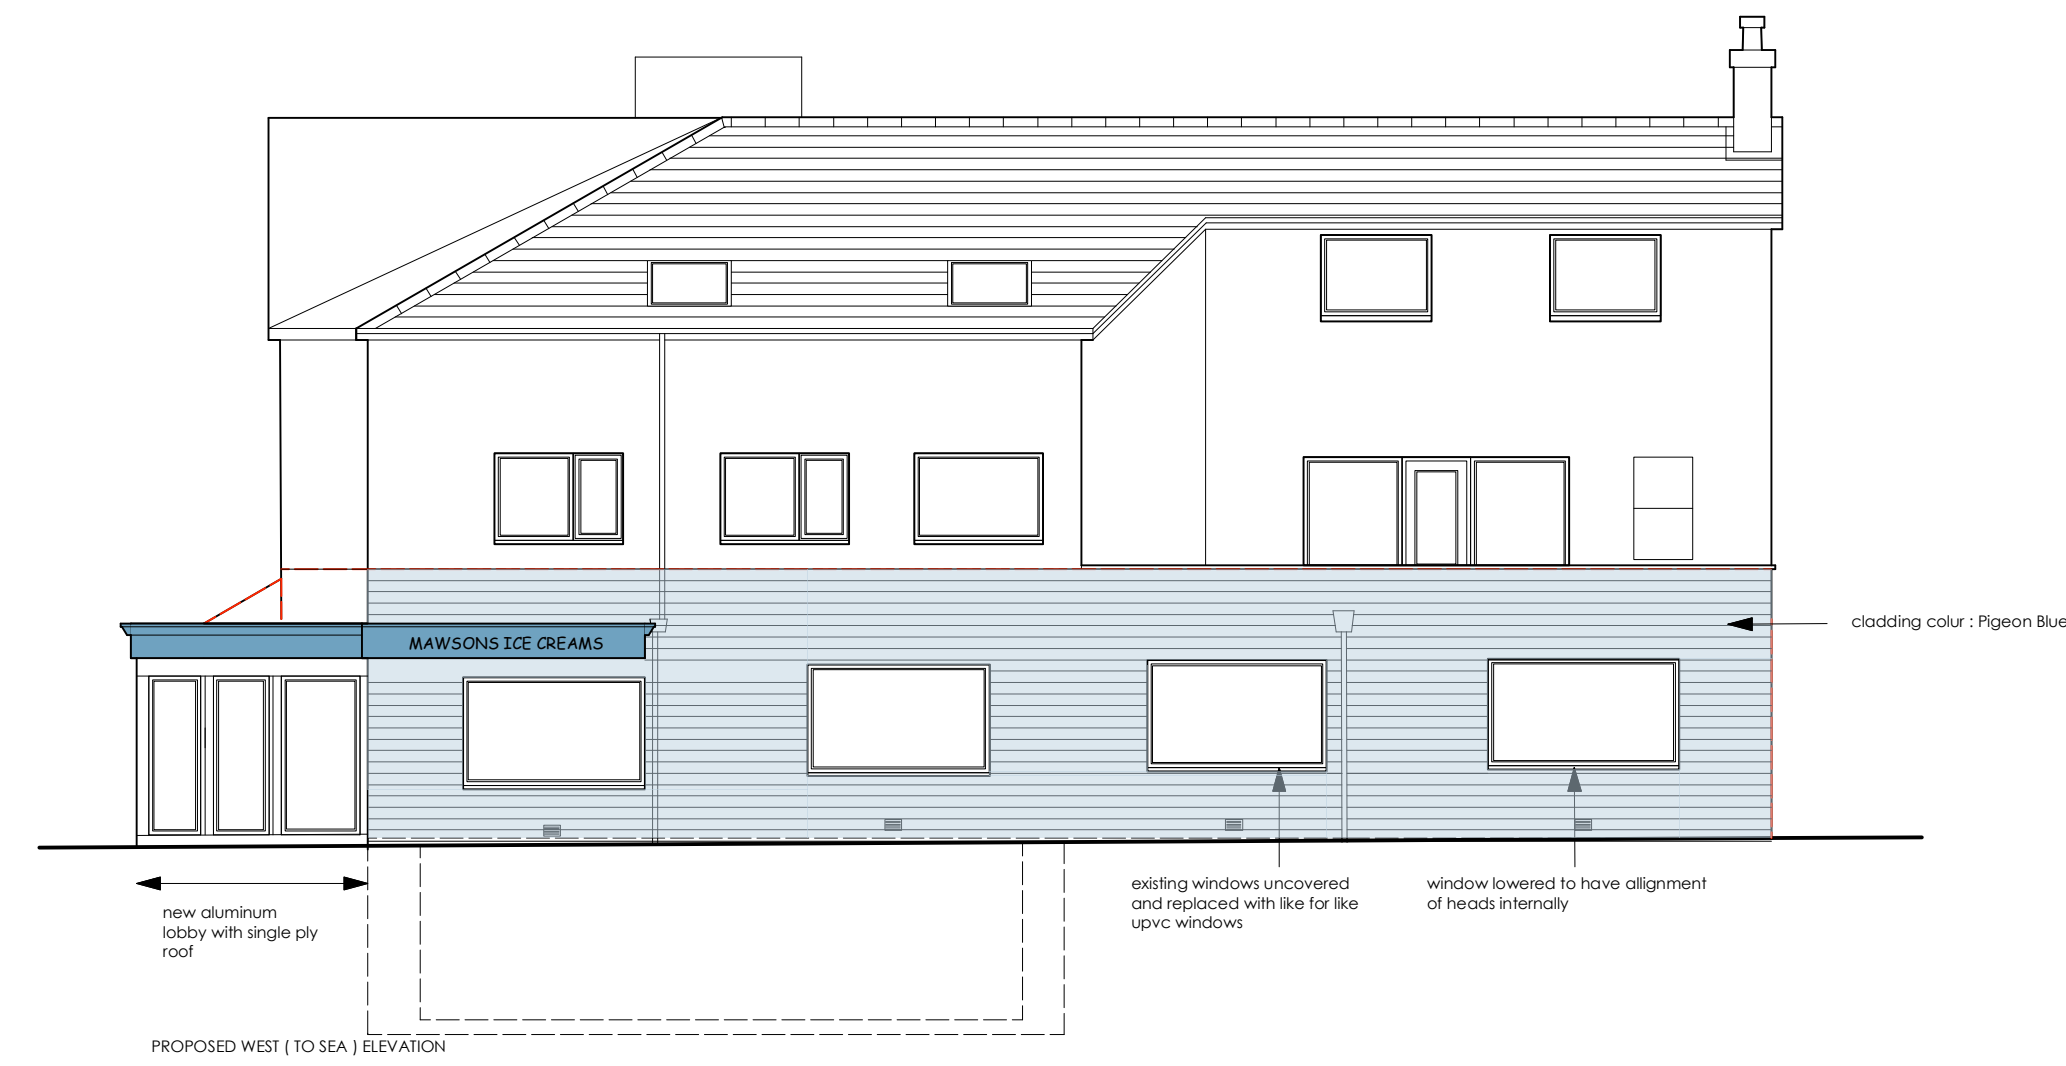

PROPOSED SOUTH (TO LANE) ELEVATION

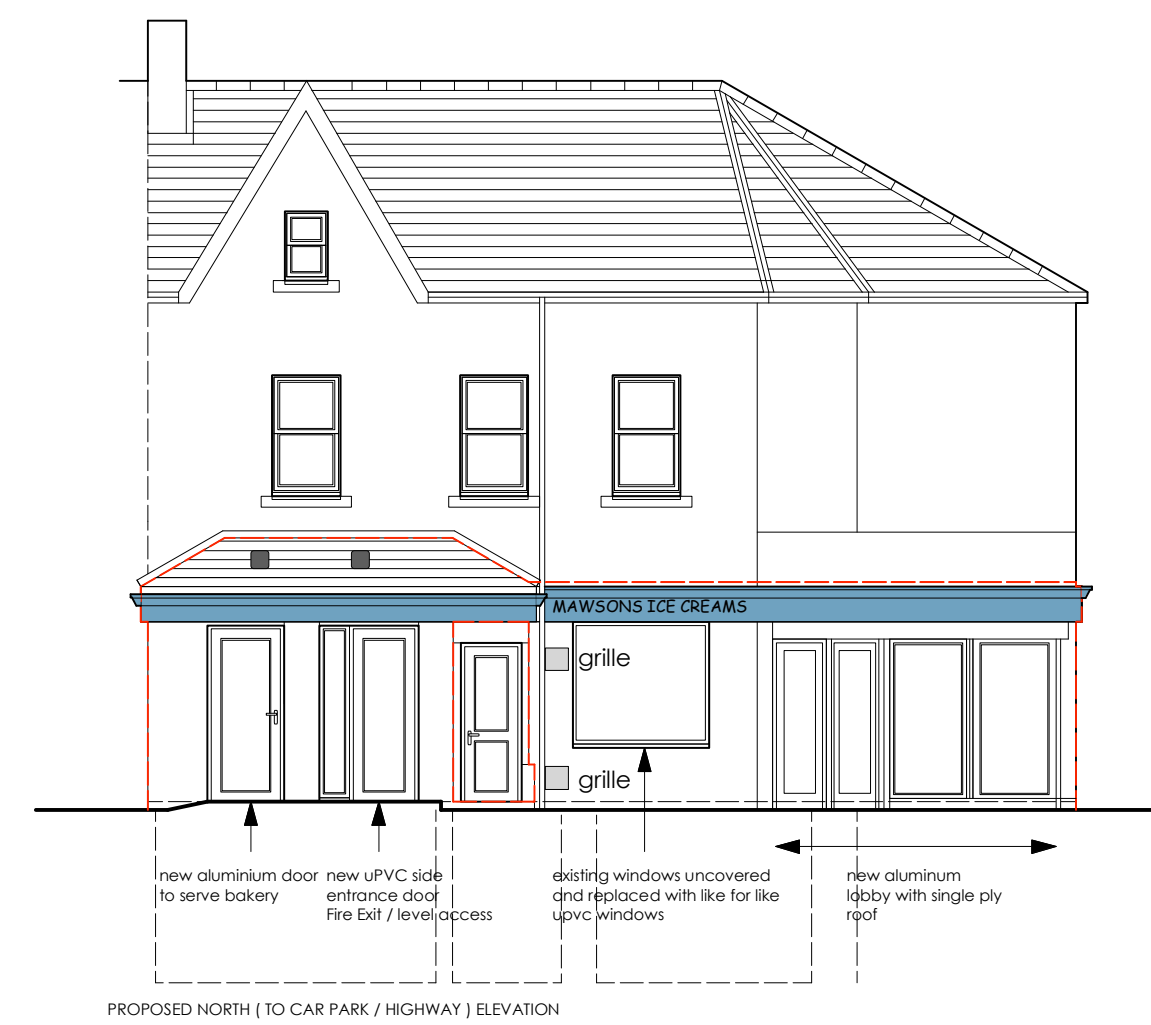

PROPOSED NORTH (TO CAR PARK / HIGHWAY) ELEVATION

Rev : **D** - 3/5/24 Door added to the Bakery
Rev : **C** - 16/5/24 Fire door added to the Floor plan
Rev : **B** - 16/4/24 cladding colour added, extract vent confirmed as 450 x 450mm

Issue -

PLANNING

Client -

Mawson Ice Cream

Project -


New Cafe / Shop / Soft play

Location / Postcode / what3words

10/11 South Parade, Seascale
slant.remains.plantings

Drawing Title - As Proposed Plans / Elevations

Job No - 1369	Dwg No - 10	Rev : D
DATE : 18 June 2023	SCALE : 1: 100 / 50	Paper A1

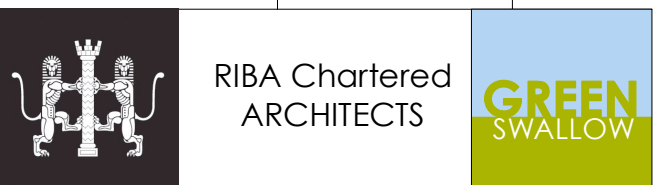

E - greenswallow@btinternet.com
M - 07970 96 41 84
Registered Office : Green Swallow North Limited,
Swallow Barn, Blindcrake, Cumbria, CA13 0QP
ALL DIMENSIONS TO BE CHECKED ON SITE
FIGURED DIMENSIONS TO BE TAKEN IN PREFERENCE
TO SCALED DIMENSIONS
copyright Green Swallow North Limited