





REAR ELEVATION

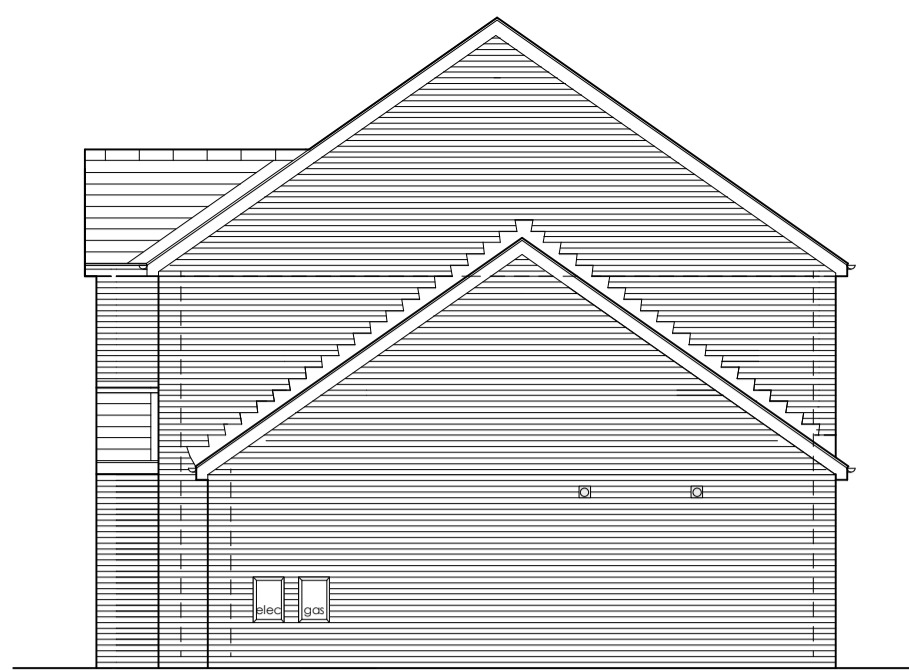

GABLE ELEVATION




REAR ELEVATION

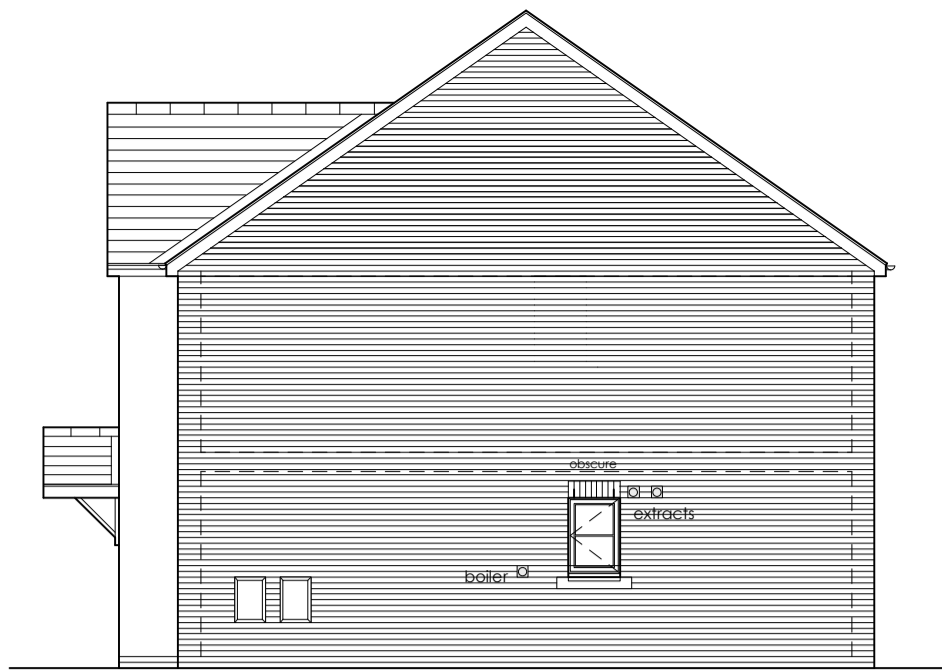

GABLE ELEVATION




REAR ELEVATION

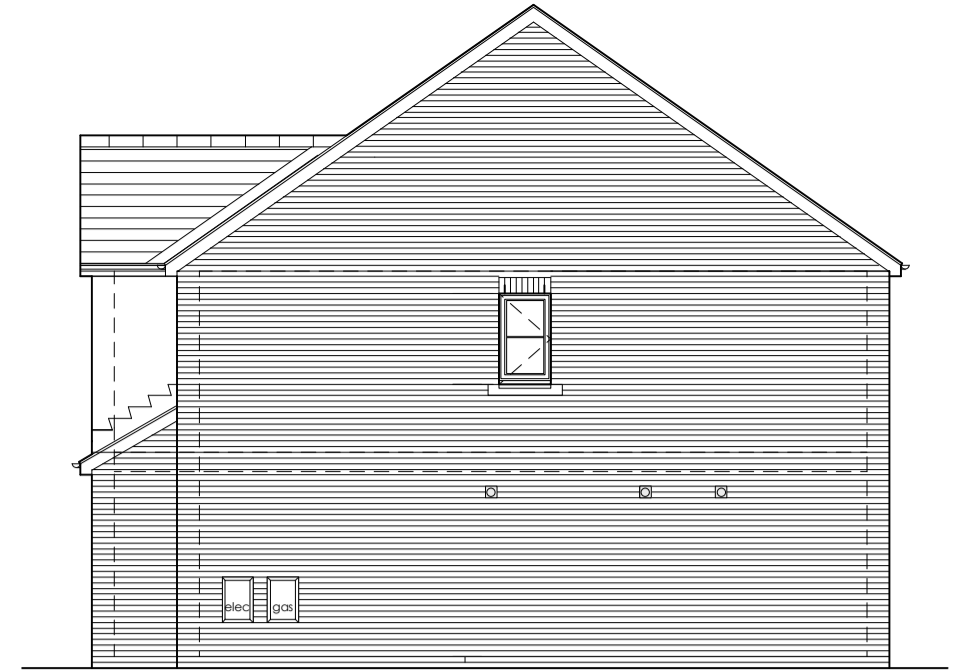

GABLE ELEVATION




FRONT ELEVATION

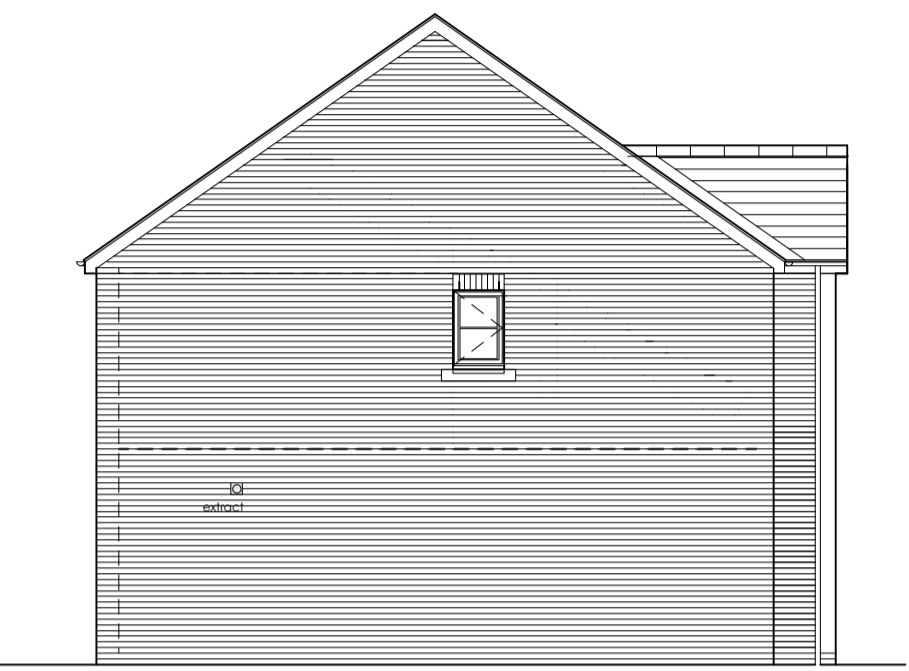

GABLE ELEVATION




FRONT ELEVATION

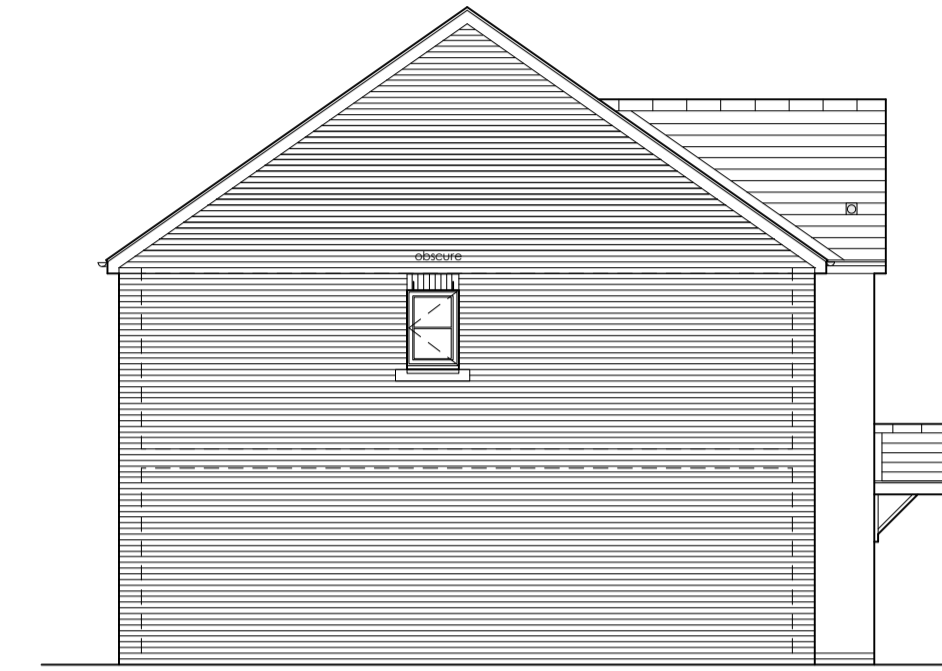


GABLE ELEVATION




FRONT ELEVATION

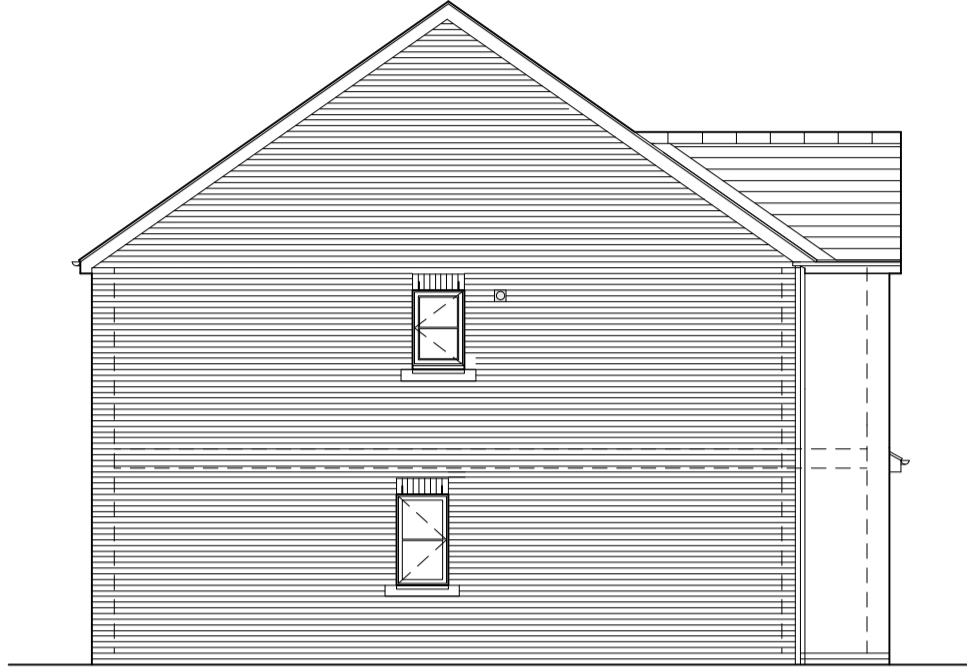


GABLE ELEVATION

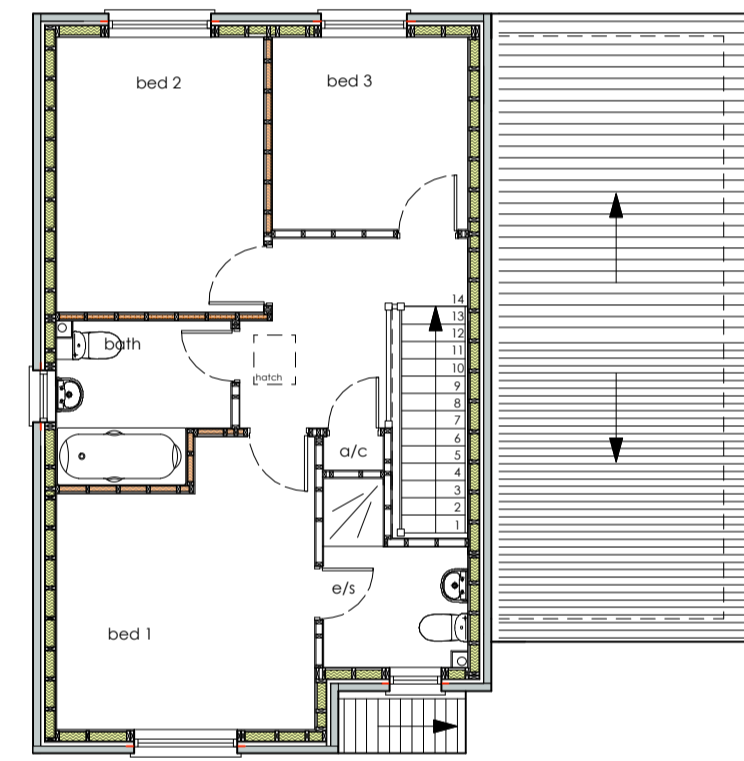

THE BURDOCK
 3 Bed detached
 Ground Floor 54.75 sq m
 First Floor 47.8 sq m
Total 102.55 sq m (1103 sq ft)
 Garage 17.1 sq m

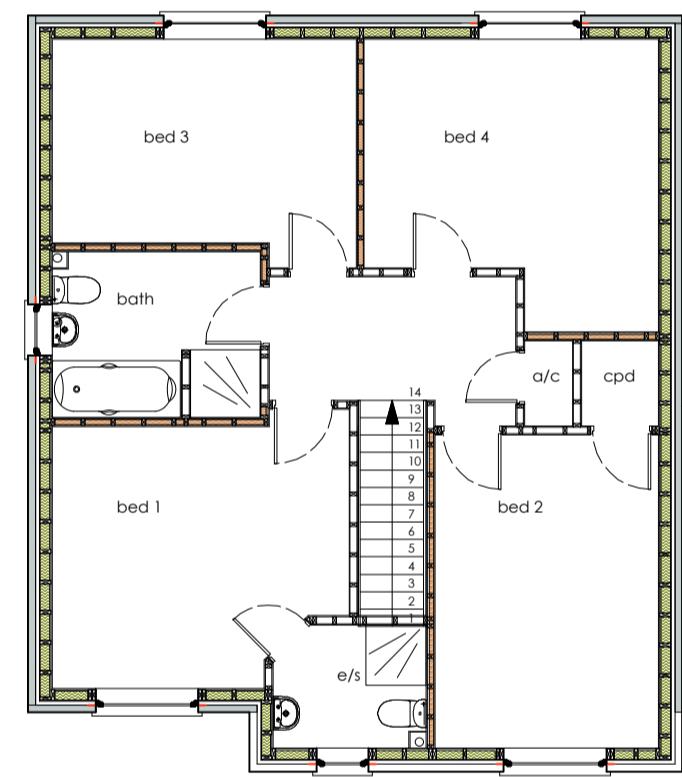

THE CAMPHOR
 4 Bed detached
 Ground Floor 55.85 sq m
 First Floor 72.75 sq m
Total 128.6 sq m (1384 sq ft)
 Garage 15.3 sq m

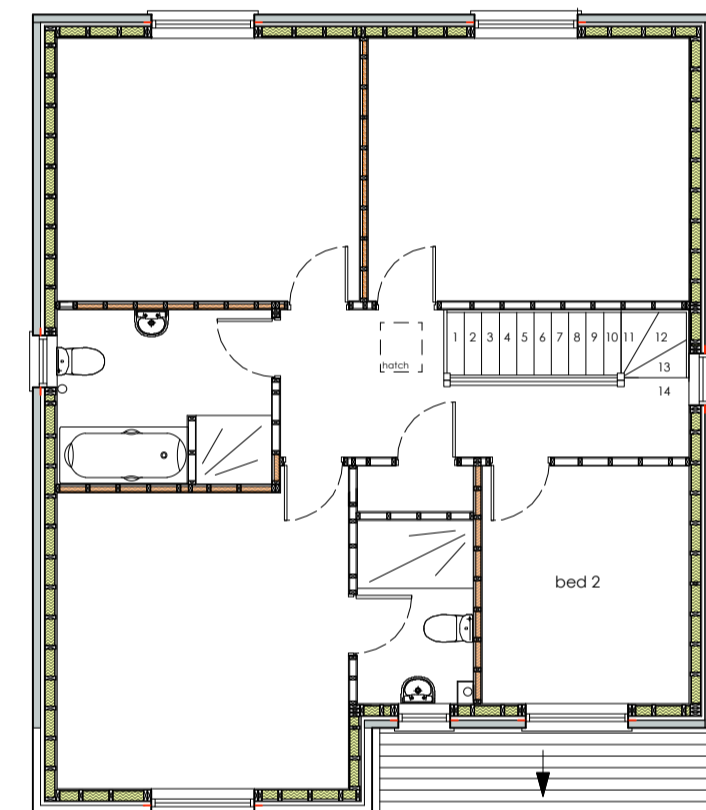

THE CLOVER
 4 Bed detached
 Ground Floor 64.82 sq m
 First Floor 78 sq m
Total 142.82 sq m (1537 sq ft)
 Garage 16.37 sq m

MATERIAL SCHEDULE :

- Walls : Facing Bricks
- Roof Tiles : Grey Concrete
- Fascias & Soffits : Black uPVC
- Downpipes and Gutter : black uPVC
- Windows : white uPVC
- External Doors : Composite (coloured)
- Garage Doors : Metal Door (coloured)

Issue -

PLANNING

Client -

Washington Homes

Project -

Housing Development

Location / Postcode / what3words

Scalegill Road, Moor Row
 large.hurry.affair

Drawing Title - As Proposed House Types

Job No - 1375	Dwg No - 02	Rev : -
DATE : 23 Jan 2024	SCALE : 1: 100	Paper A1



E - greenswallow@btinternet.com
 M - 07970 96 41 84
 Registered Office : Green Swallow North Limited,
 Swallow Barn, Blindcraze, Cumbria, CA13 0QP
 ALL DIMENSIONS TO BE CHECKED ON SITE
 FIGURED DIMENSIONS TO BE TAKEN IN PREFERENCE
 TO SCALED DIMENSIONS
 copyright Green Swallow North Limited